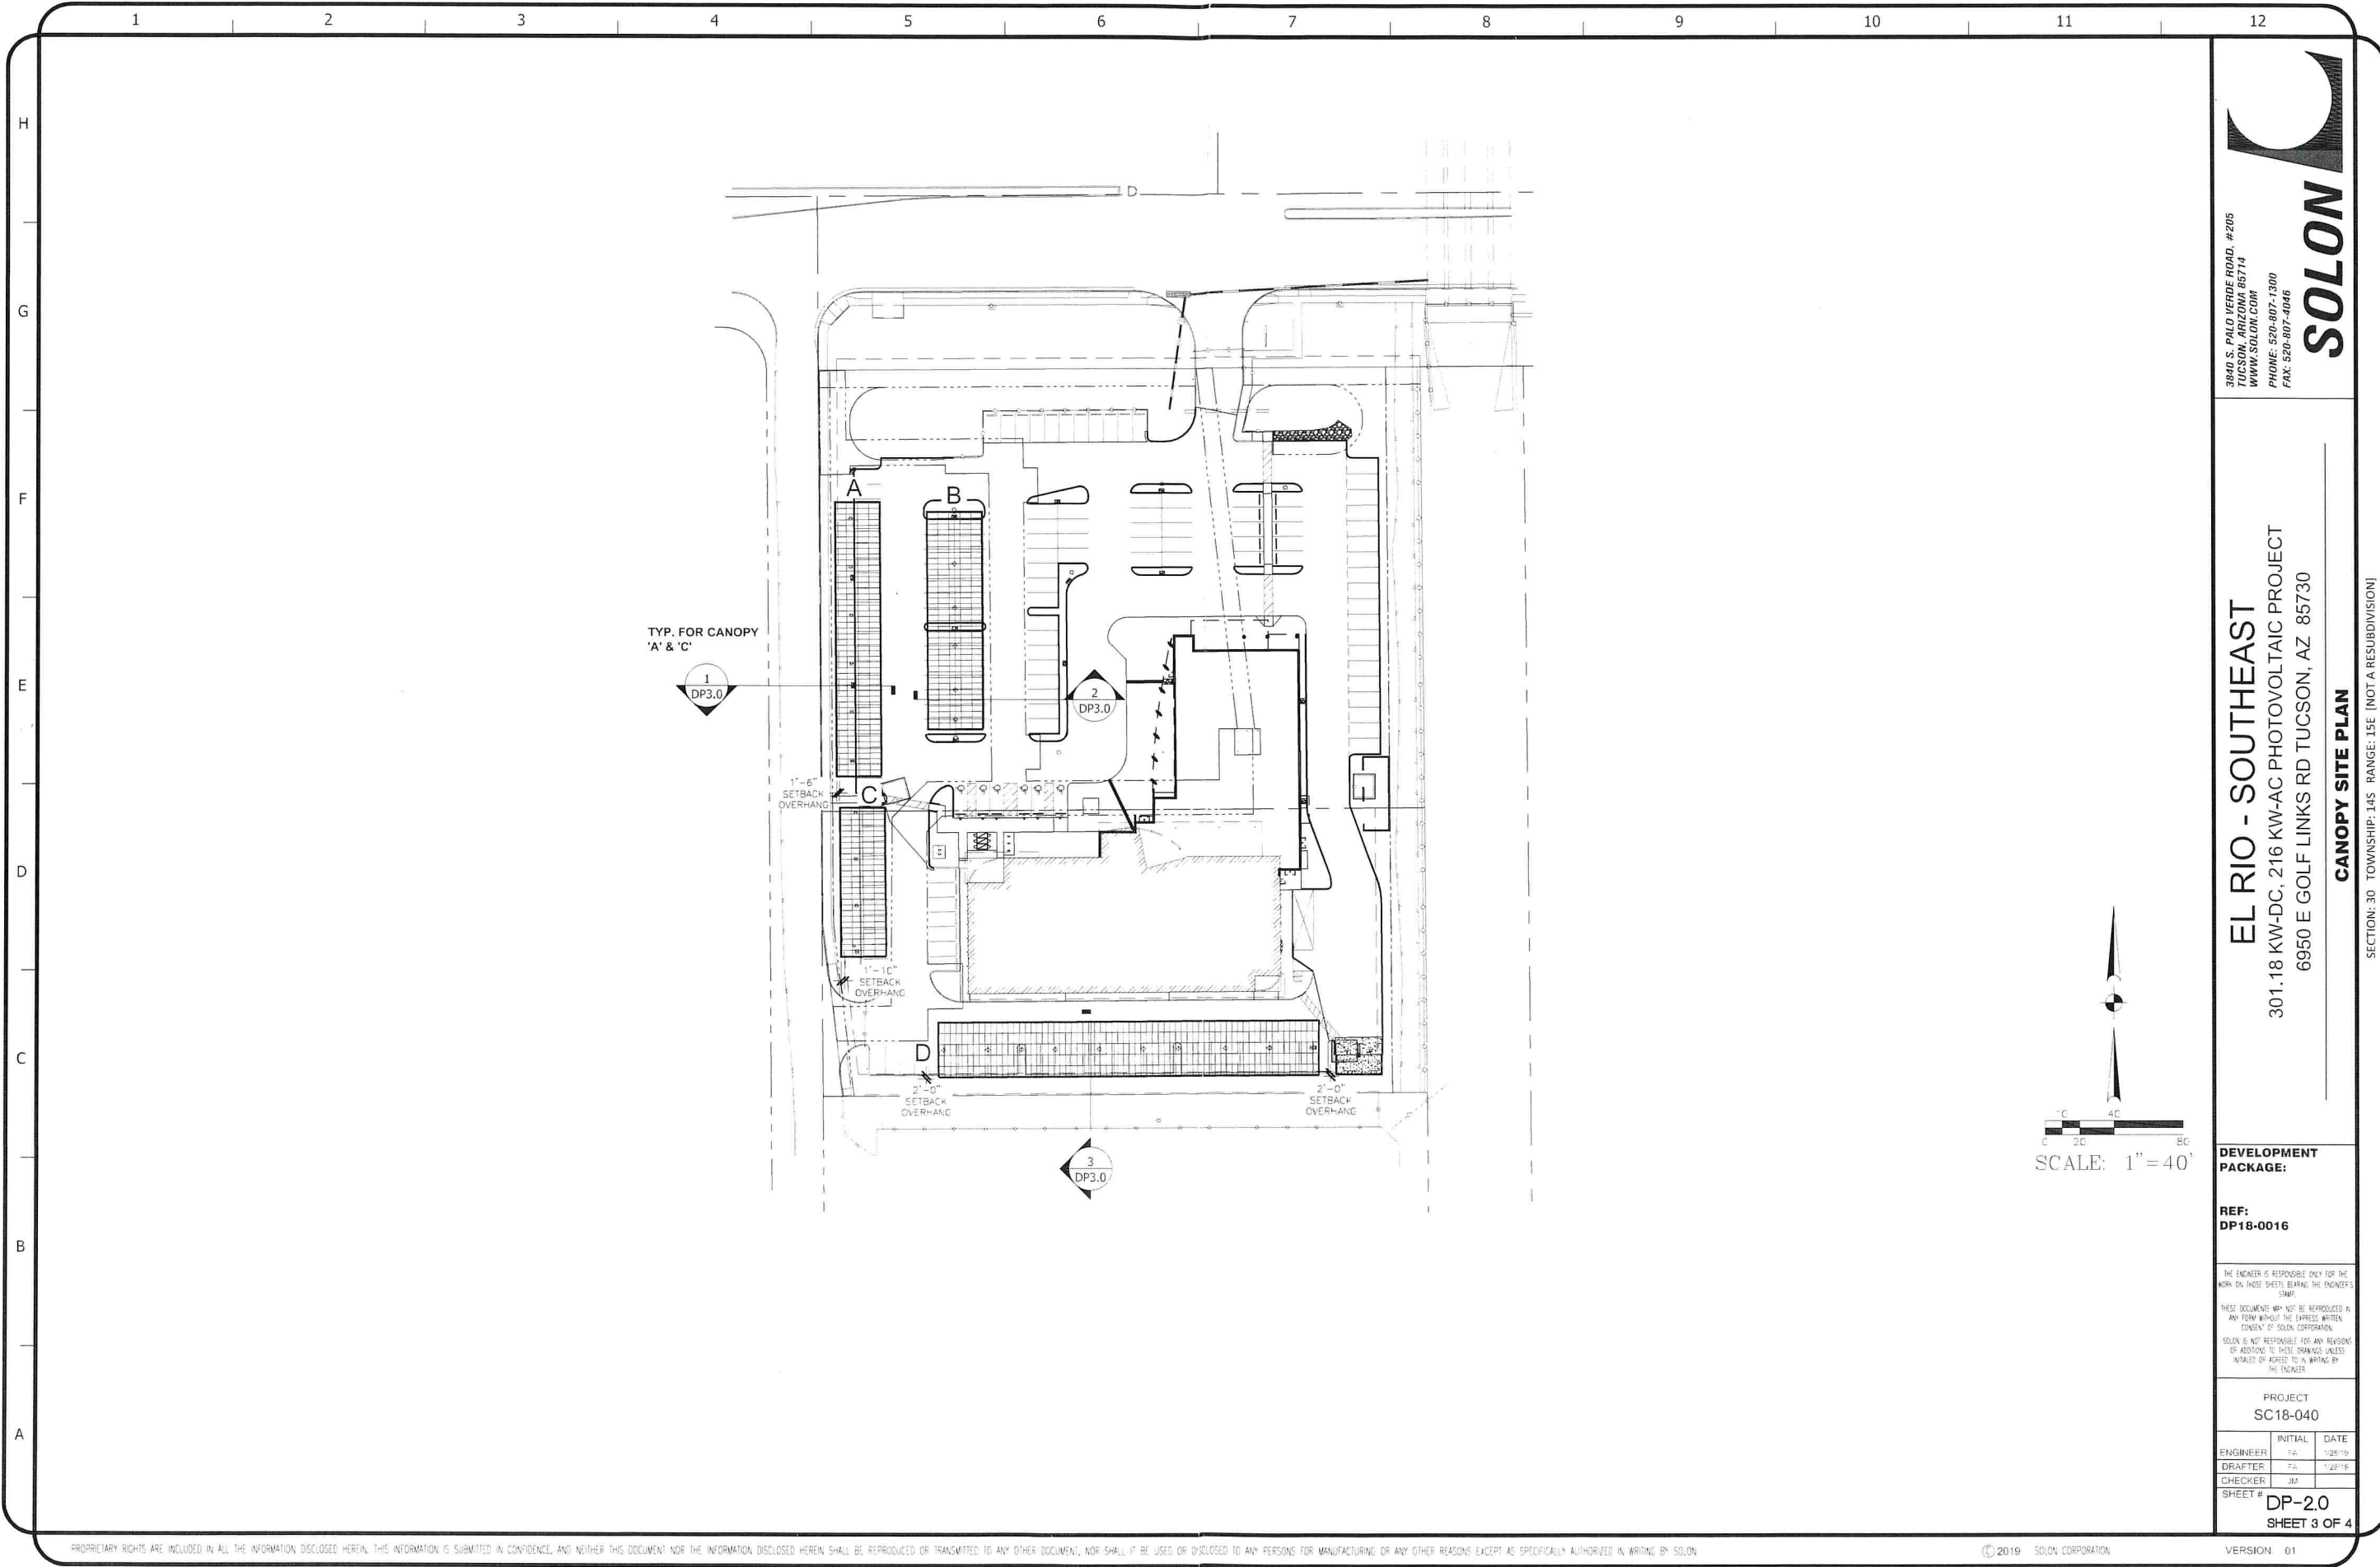


SOLON

3840 S. PALO VERDE ROAD, #205
TUCSON, ARIZONA 85714
WWW.SOLON.COM
PHONE: 520-807-1300
FAX: 520-807-4046

EL RIO - SOUTHEAST
301.18 KW-DC, 216 KW-AC PHOTOVOLTAIC PROJECT
6950 E GOLF LINKS RD TUCSON, AZ 85730

CANOPY SITE PLAN

SECTION: 30 TOWNSHIP: 14S RANGE: 15E [NOT A RESUBDIVISION]


DEVELOPMENT PACKAGE:

REF:
DP18-0016


THE ENGINEER IS RESPONSIBLE ONLY FOR THE WORK ON THESE SHEETS BEARING THE ENGINEER'S STAMP.
THESE DOCUMENTS MAY NOT BE REPRODUCED IN ANY FORM WITHOUT THE EXPRESS WRITTEN CONSENT OF SOLON CORPORATION.
SOLON IS NOT RESPONSIBLE FOR ANY REVISIONS OR ADDITIONS TO THESE DRAWINGS UNLESS INITIALED OR AGREED TO IN WRITING BY THE ENGINEER.

PROJECT SC18-040		
ENGINEER	INITIAL	DATE
DRAFTER	INITIAL	DATE
CHECKER	INITIAL	DATE
SHEET # DP-2.0 SHEET 3 OF 4		


NOTE: CANOPIES ARE POROUS AND WILL NOT IMPACT SITE DRAINAGE PATTERNS.

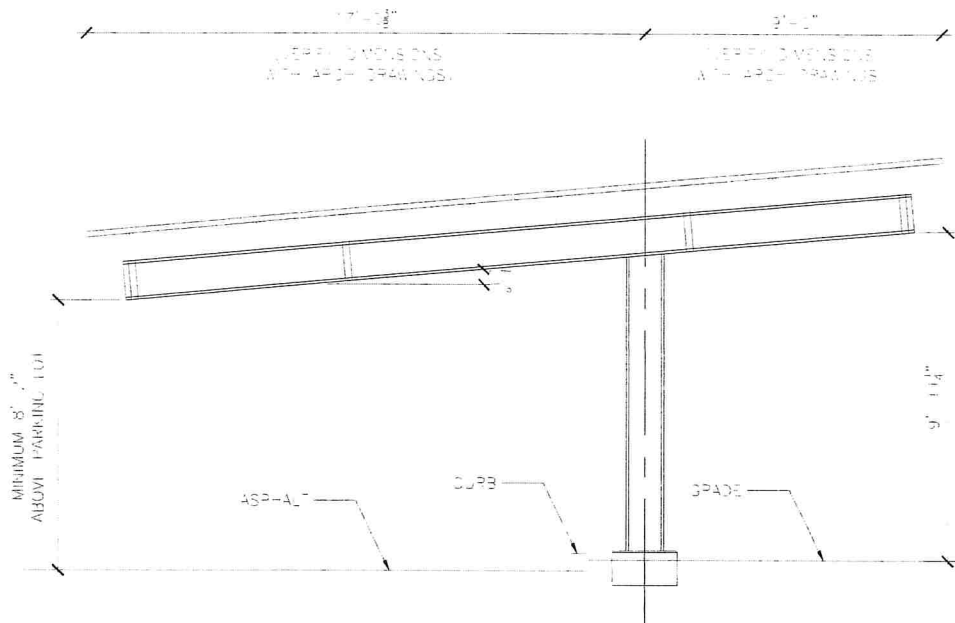


1 SOLAR STRUCTURE FRAME ELEVATION: CANOPY A & C
SCALE: NOT TO SCALE

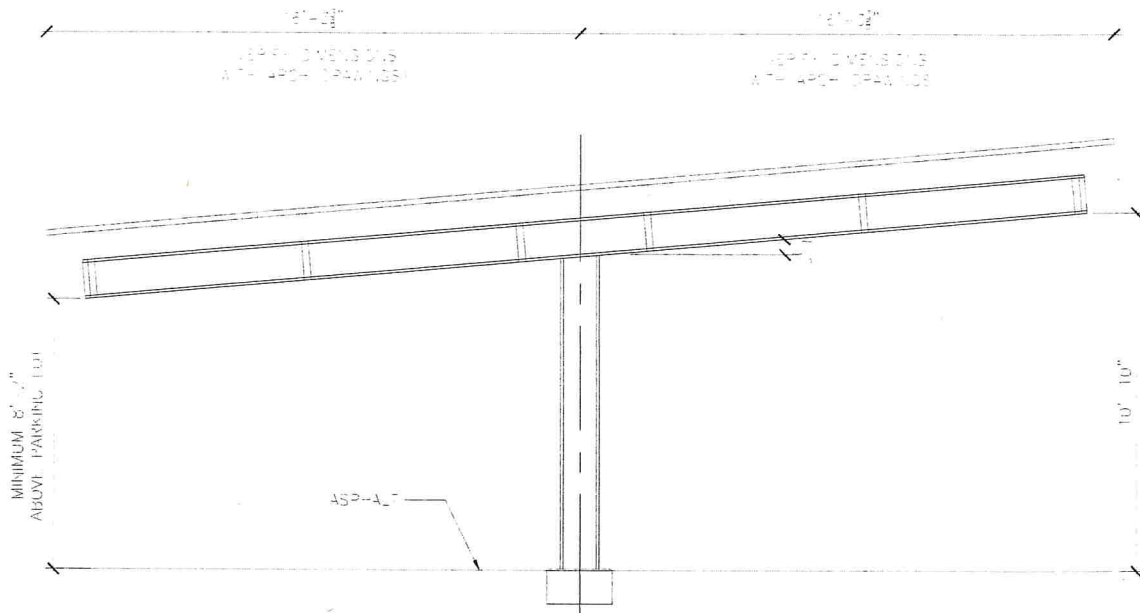

2 SOLAR STRUCTURE FRAME ELEVATION: CANOPY B
SCALE: NOT TO SCALE

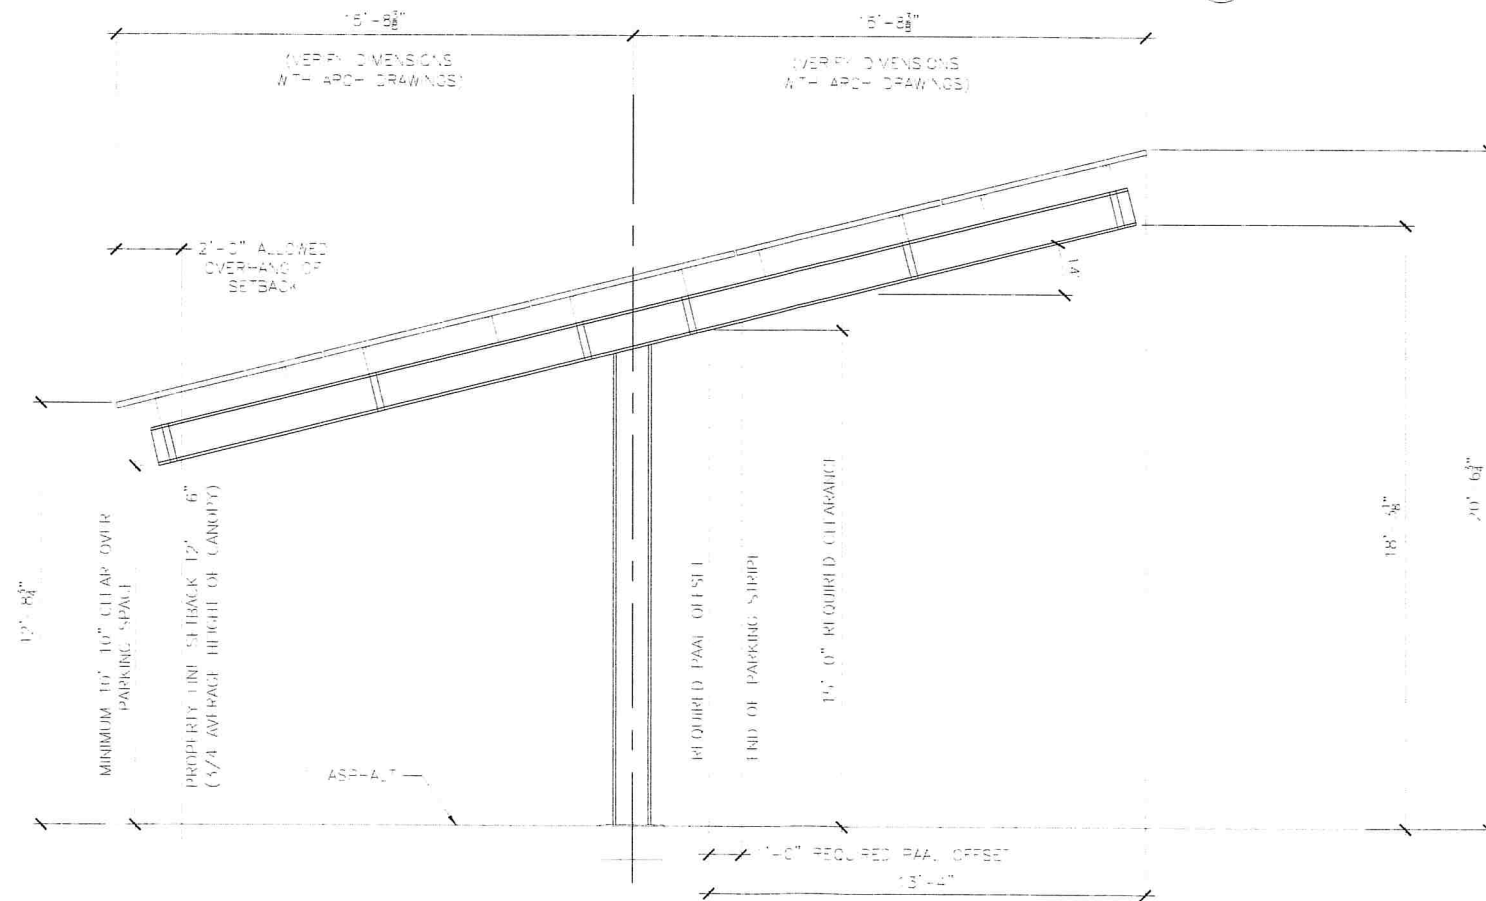

3 SOLAR STRUCTURE FRAME ELEVATION: CANOPY D
SCALE: NOT TO SCALE

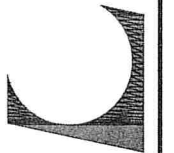

3040 S. PALO VERDE ROAD, #205
TUCSON, ARIZONA 85714
WWW.SOLON.COM
PHONE: 520-807-1300
FAX: 520-807-4046

EL RIO - SOUTHEAST
301.18 KW-DC, 216 KW-AC PHOTOVOLTAIC PROJECT
6950 E GOLF LINKS RD TUCSON, AZ 85730

CANOPIE ELEVATIONS

SECTION: 30 TOWNSHIP: 14S RANGE: 15E (NOT A RESUBDIVISION)

DEVELOPMENT PACKAGE:

REF:
DP18-0016

THE ENGINEER IS RESPONSIBLE ONLY FOR THE WORK ON THESE SHEETS BEARING THE ENGINEER'S STAMP.
THESE DOCUMENTS MAY NOT BE REPRODUCED IN ANY FORM WITHOUT THE WRITTEN PERMISSION OF SOLON CORPORATION.
SOLON IS NOT RESPONSIBLE FOR ANY ERRORS OR OMISSIONS IN THESE DOCUMENTS UNLESS NOTICED AND CORRECTED BY A WRITING BY THE ENGINEER.

PROJECT
SC18-040

ENGINEER	INITIAL	DATE
DRAFTER	SM	11/28/18
CHECKER	JV	12/11/18

SHEET #
DP-3.0
SHEET 4 OF 4