



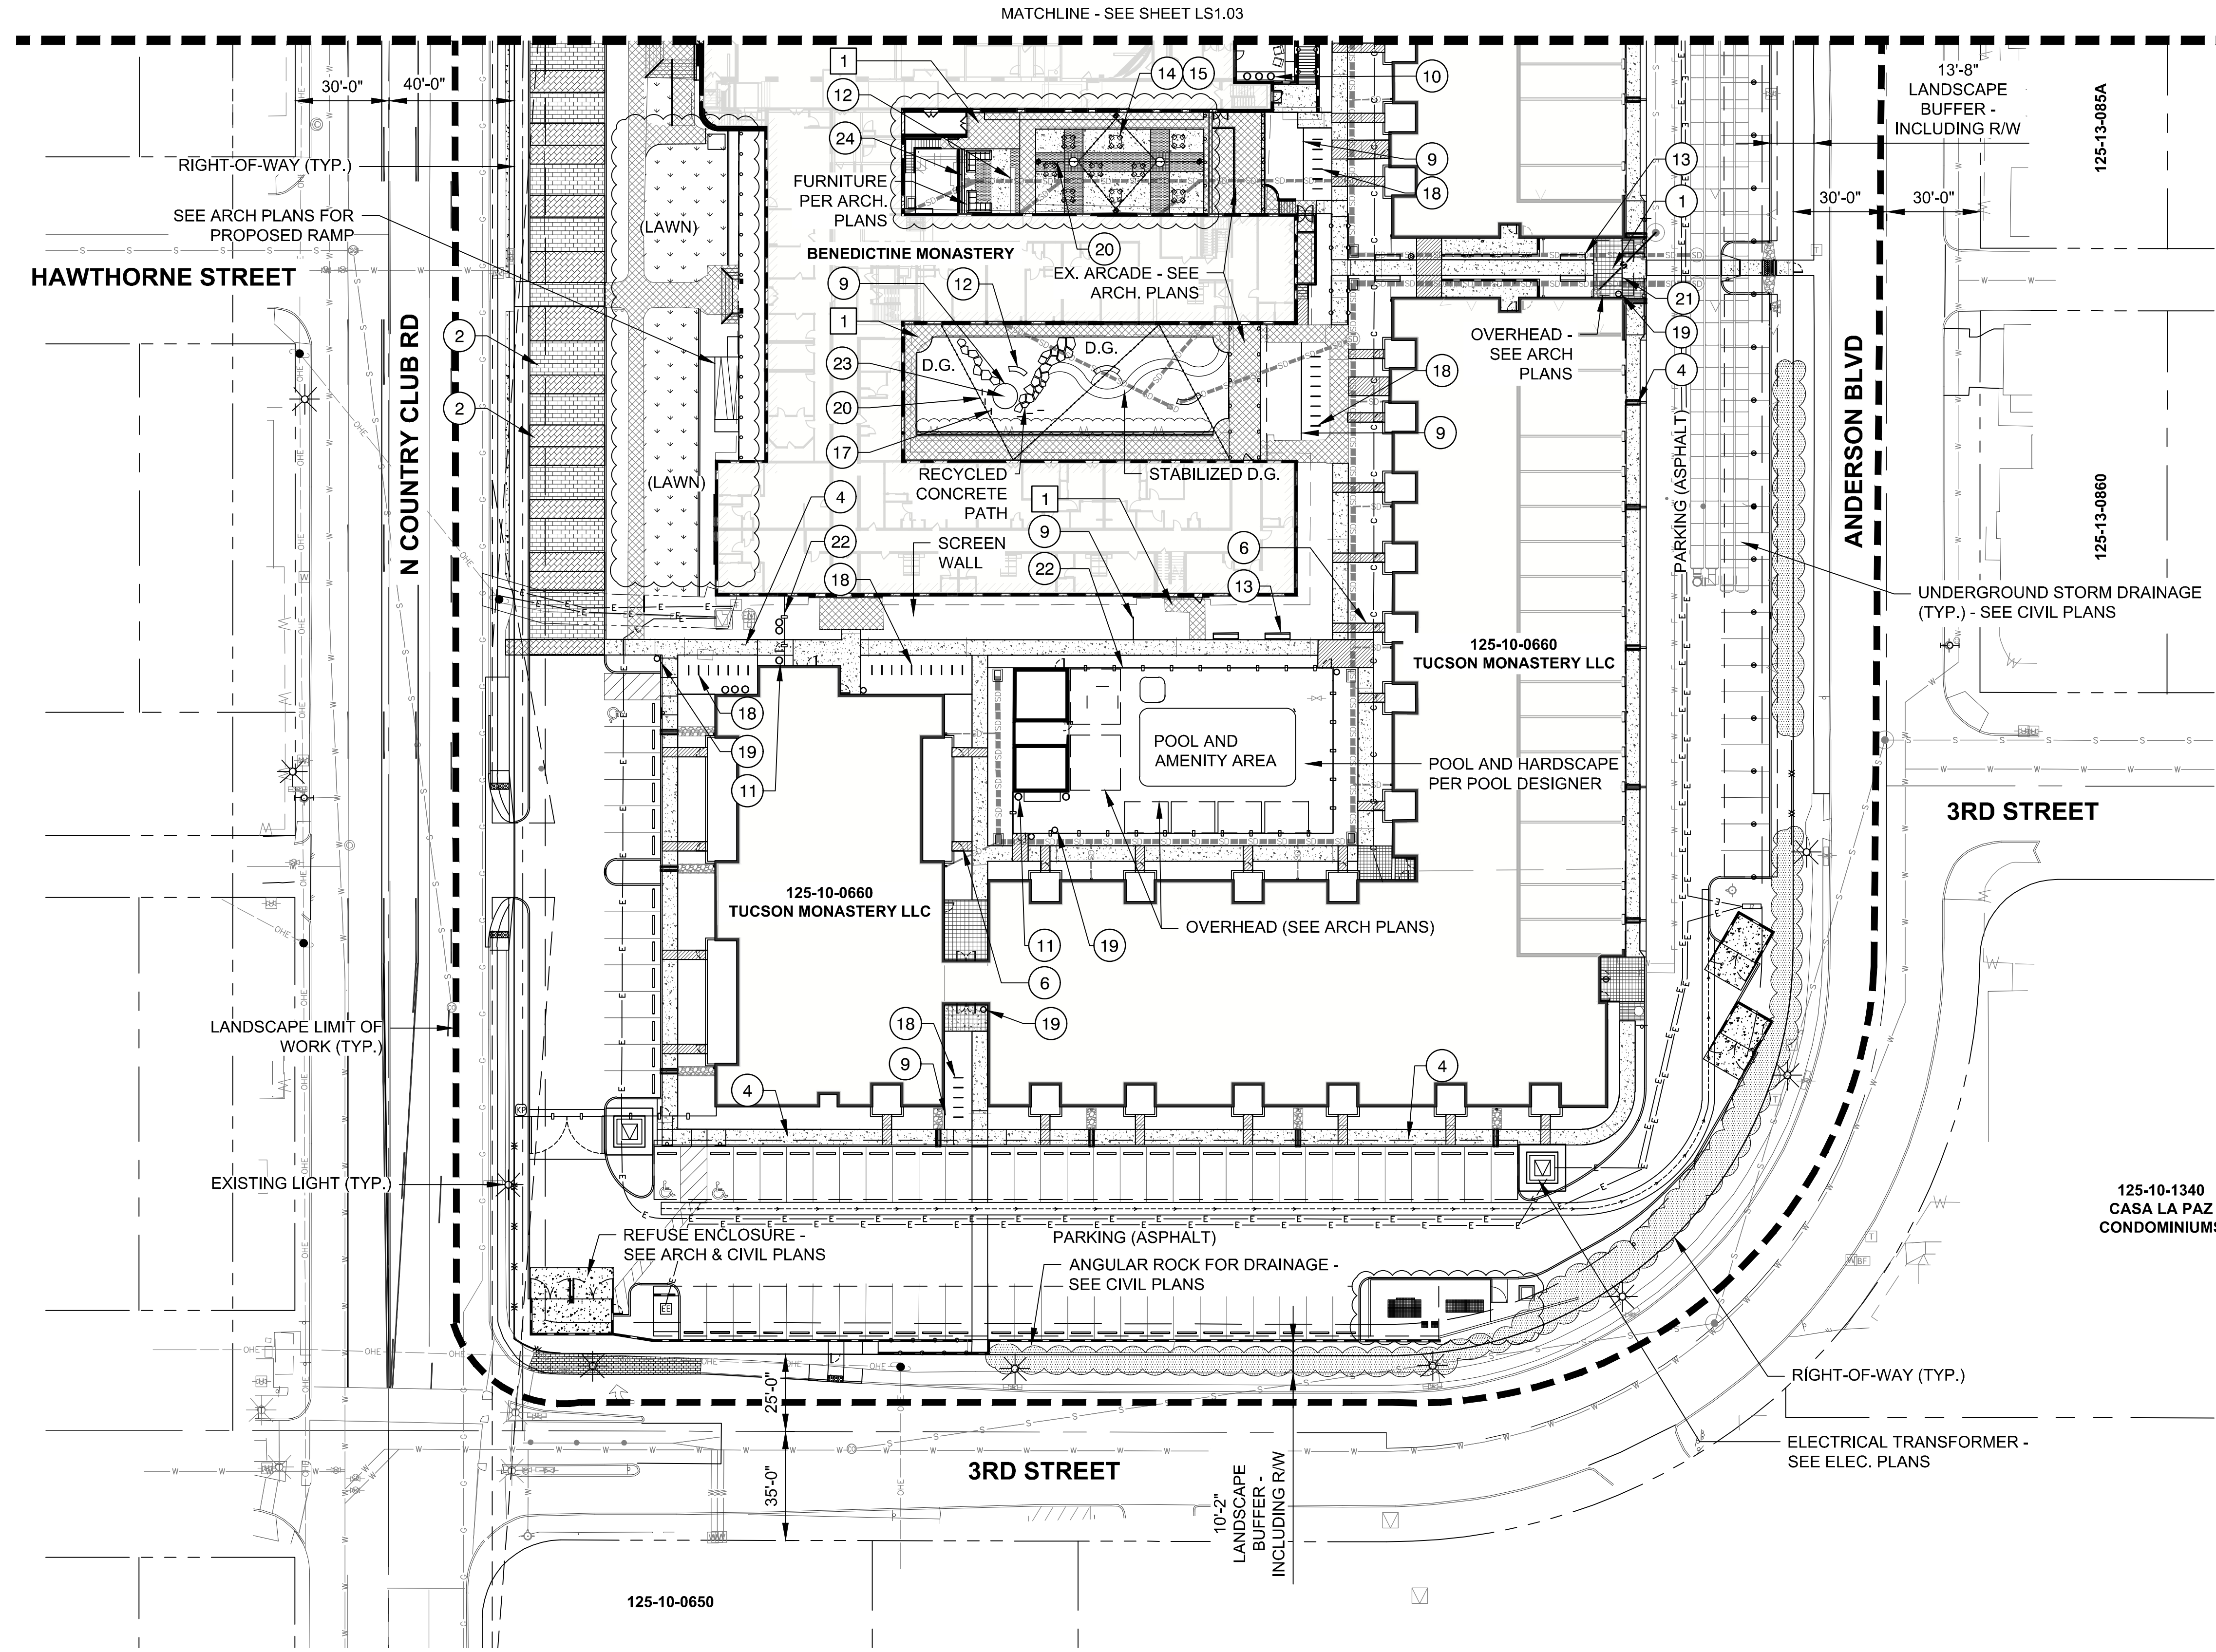

HARDSCAPE KEYNOTES AND LEGEND


- 1 EXISTING HISTORIC RED CONCRETE TO REMAIN (TYP.)
- 2 EXISTING CONCRETE TO BE REMOVED AND RECYCLED ON SITE - SEE HARDSCAPE NOTES FOR PLACEMENT OF RECYCLED CONCRETE
- 1 PAVERS - ACKERSTONE - 6 X 6 MICRO CHAMFER STACKED BOND - COLOR TO BE BE TERRA COTTA FM
- 2 PAVERS - ACKERSTONE - 6 X 12, 10 CM, MICRO CHAMFER STACKED BOND - COLOR TO BE AMARETTO FM - 2 FINISHES TO BE STANDARD AND EXPOSED AGGREGATE
- 3 CONCRETE - ACID ETCH
- 4 CONCRETE - STANDARD GRAY
- 5 NOT USED
- 6 CONCRETE TYPE 3 - INTEGRAL COLOR
- 7 NOT USED
- 8 CONCRETE HEADER (EXTRUDED)
- 9 STEEL HEADER (1/4" X 6")
- 10 PLANTER TYPE 1 - QCP
- 11 PLANTER TYPE 2 - QCP
- 12 SITE FURNITURE - CONCRETE BENCH / SEATWALL
- 13 SITE FURNITURE - TYPE 1 - BENCH
- 14 SITE FURNITURE - TYPE 2 - TABLE
- 15 SITE FURNITURE - TYPE 3 - CHAIR
- 16 TREE GRATE
- 17 DECORATIVE PANEL
- 18 BIKE RACK
- 19 LITTER RECEPTACLE
- 20 LIGHTING - FESTOON LIGHTS
- 21 PERGOLA
- 22 FENCE - REF. ARCH DRAWINGS FOR TYPE AND FINISH
- 23 WATER FEATURE
- 24 STEEL TRELLIS
- 25 PET WASTE STATION
- 26 PET DRINKING / WASH STATION

KEY MAP

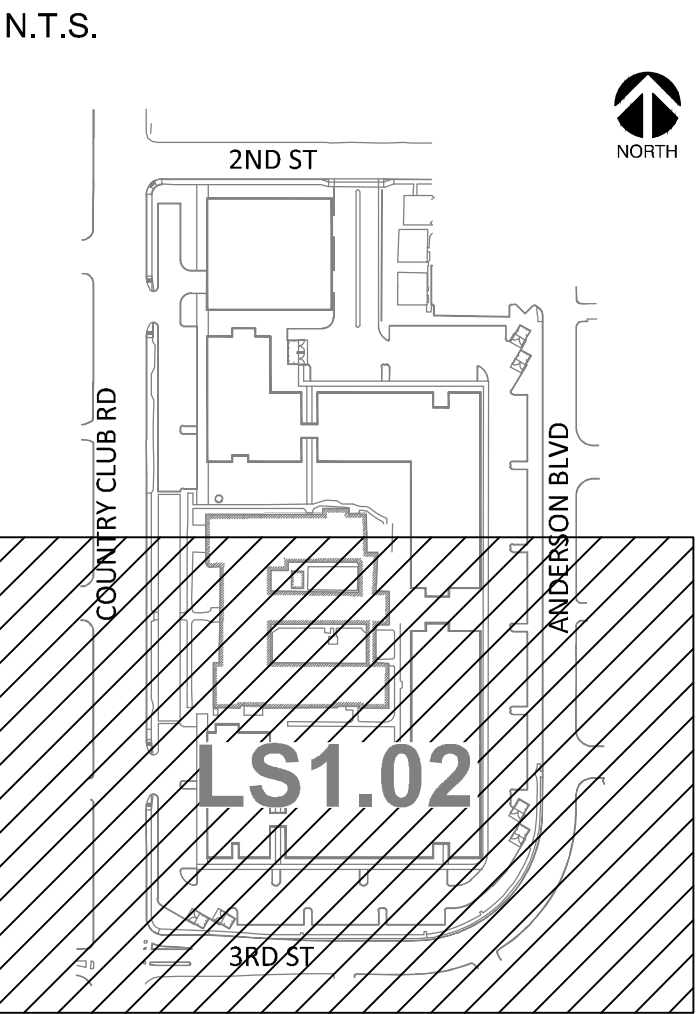

NOTES:
1. NOT ALL KEYNOTE ITEMS ARE DEPICTED ON PLAN.
2. REFER TO MATERIALS SCHEDULE FOR FURTHER INFORMATION.
3. ALL ROOFTOP DRAINAGE LOCATIONS PER ARCH AND CIVIL PLANS.


BICYCLE PARKING CALCULATIONS:
REQUIRED: 42
PROVIDED: 50

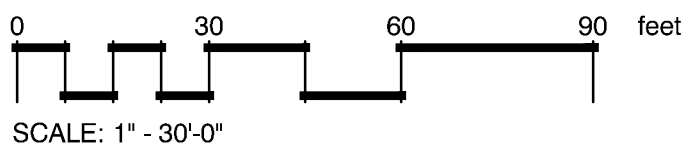

SPACE INTENTIONALLY LEFT BLANK



NO.	DATE	REVISION DESCRIPTION	BY
1	04.27.2020	SITE, GRADING, AND UTILITY UPDATES	BR / AB
2	05.14.2020	LANDSCAPE DESIGN REVISIONS	BR / AB
3	07.10.2020	LANDSCAPE DESIGN REVISIONS	BR / AB

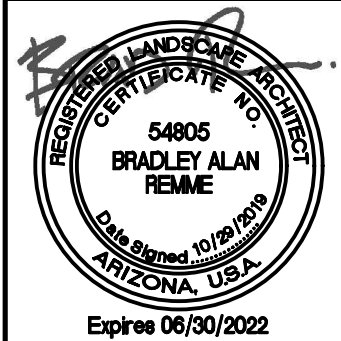

CYPRESS
CIVIL DEVELOPMENT
Strength + sustainability

CYPRESS PROJECT NO: 17.131
2030 east speedway boulevard
suite #110
tucson, arizona 85719
ph: 520.499.2456
e: info@cypresscivil.com

OWNER/DEVELOPER
TUCSON MONASTERY LLC
6340 NORTH CAMPBELL AVENUE, STE 170
TUCSON, ARIZONA 85718
ATTN: MR. ROSS RULNEY
PH: (520) 850-9300

SITE ADDRESS
800 NORTH COUNTRY CLUB ROAD
TUCSON, ARIZONA 85716

SPEEDWAY PLACE S122.5' LOTS 1 2 & 4
BLK 6 & BLK 7 & ABAND HAWTHORNE ST
& ABAND 3RD ST EXC W10' THEREOF


LS1.02

**DEVELOPMENT PACKAGE for
BENEDICTINE MONASTERY MIXED USE
HARDSCAPE PLAN**

DP19-0165
REF: C9-19-06

18
OF
36




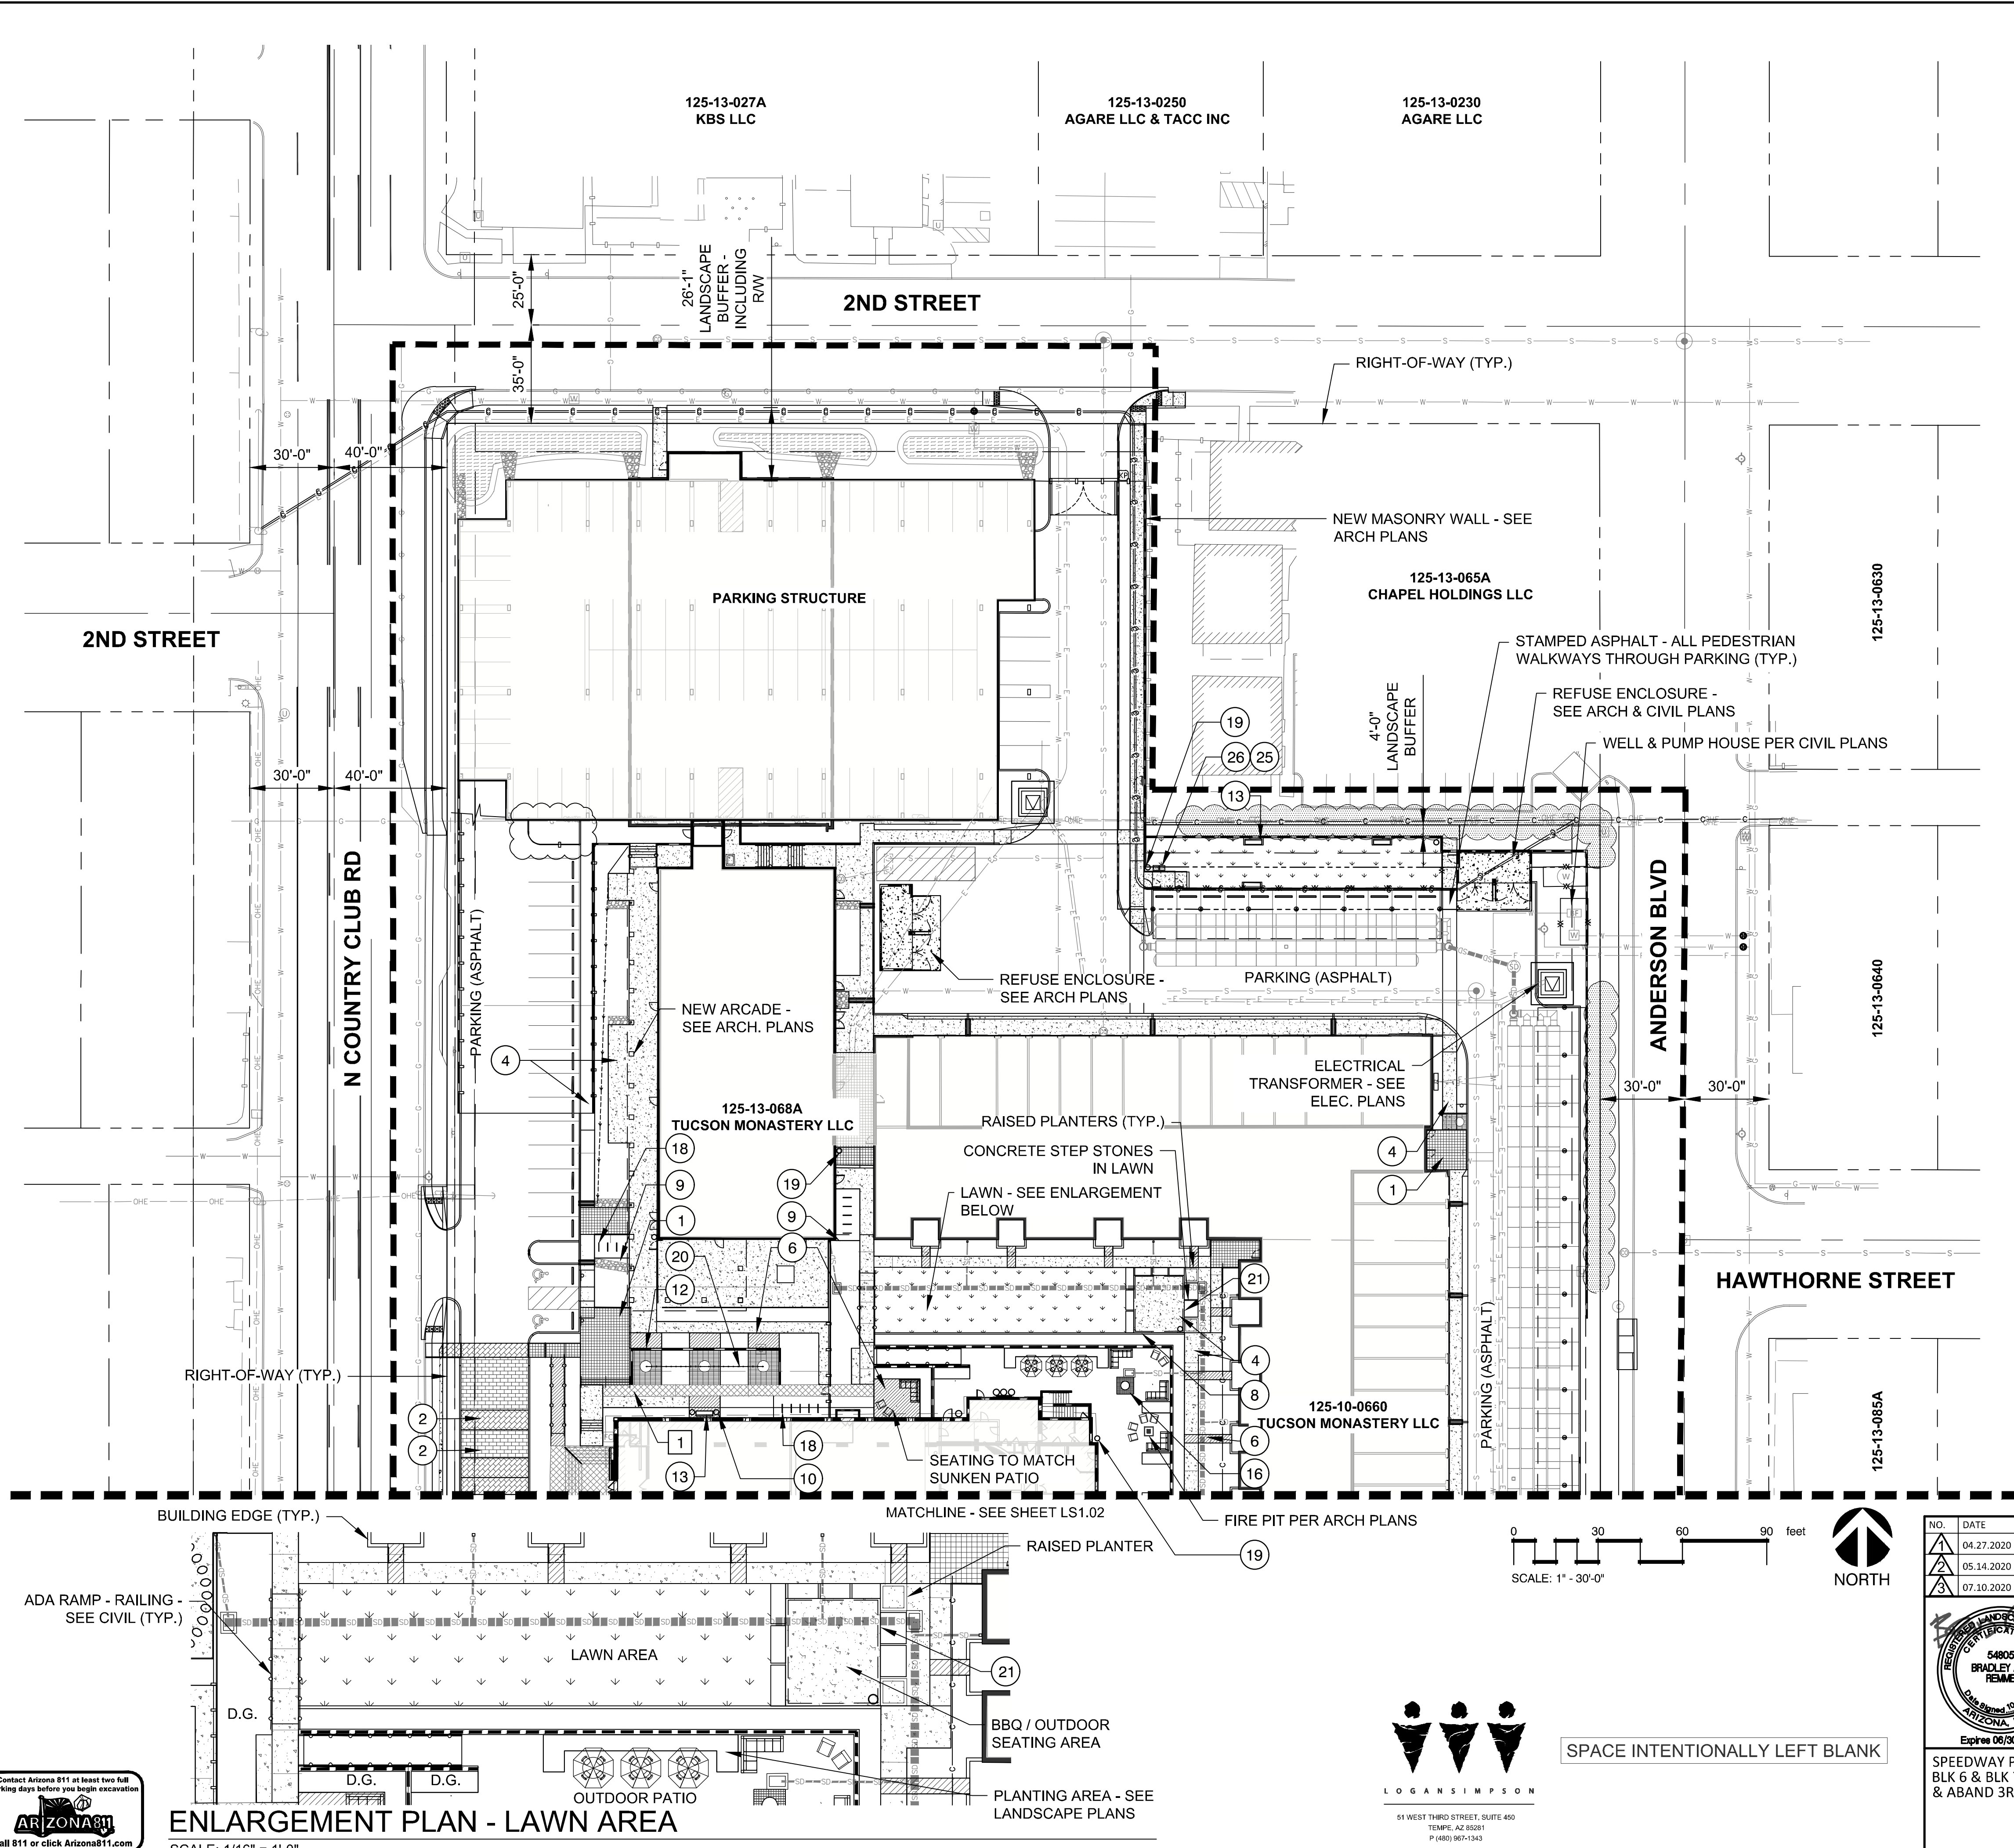

HARDSCAPE NOTES AND LEGEND

- 1 EXISTING HISTORIC RED CONCRETE TO REMAIN (TYP.)
- 2 EXISTING CONCRETE TO BE REMOVED AND RECYCLED ON SITE - SEE HARDSCAPE NOTES FOR PLACEMENT OF RECYCLED CONCRETE
- 1 PAVERS - ACKERSTONE - 6 X 6 MICRO CHAMFER STACKED BOND - COLOR TO BE BE TERRA COTTA FM
- 2 PAVERS - ACKERSTONE - 6 X 12, 10 CM, MICRO CHAMFER STACKED BOND - COLOR TO BE AMARETTO FM - 2 FINISHES TO BE STANDARD AND EXPOSED AGGREGATE
- 3 CONCRETE - ACID ETCH
- 4 CONCRETE - STANDARD GRAY
- 5 NOT USED
- 6 CONCRETE TYPE 3 - INTEGRAL COLOR
- 7 NOT USED
- 8 CONCRETE HEADER (EXTRUDED)
- 9 STEEL HEADER (1/4" X 6")
- 10 PLANTER TYPE 1 - QCP
- 11 PLANTER TYPE 2 - QCP
- 12 SITE FURNITURE - CONCRETE BENCH / SEATWALL
- 13 SITE FURNITURE - TYPE 1 - BENCH
- 14 SITE FURNITURE - TYPE 2 - TABLE
- 15 SITE FURNITURE - TYPE 3 - CHAIR
- 16 TREE GRATE
- 17 DECORATIVE PANEL
- 18 BIKE RACK
- 19 LITTER RECEPTACLE
- 20 LIGHTING - FESTOON LIGHTS
- 21 PERGOLA
- 22 FENCE - REF. ARCH DRAWINGS FOR TYPE AND FINISH
- 23 WATER FEATURE
- 24 STEEL TRELLIS
- 25 PET WASTE STATION
- 26 PET DRINKING / WASH STATION

KEY MAP

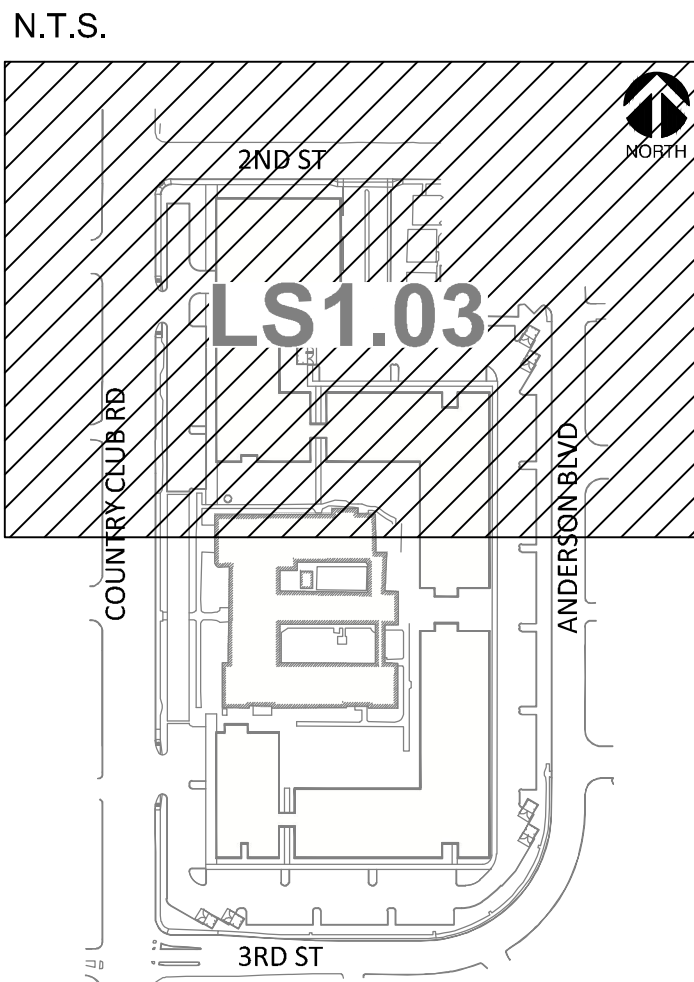

NO.	DATE	REVISION DESCRIPTION	BY
1	04.27.2020	SITE, GRADING, AND UTILITY UPDATES	BR / AB
2	05.14.2020	LANDSCAPE DESIGN REVISIONS	BR / AB
3	07.10.2020	LANDSCAPE DESIGN REVISIONS	BR / AB

CYPRESS PROJECT NO: 17.131

2030 east speedway boulevard suite #110
tucson, arizona 85719
ph: 520.499.2456
e: info@cypresscivil.com

CYPRESS CIVIL DEVELOPMENT
Strength + Sustainability

54805 BRADLEY ALAN REMME
LANDSCAPE ARCHITECT
ARIZONA, U.S.A.
Expires 06/30/2022

OWNER/DEVELOPER
TUCSON MONASTERY LLC
6340 NORTH CAMPBELL AVENUE, STE 170
TUCSON, ARIZONA 85718
ATTN: MR. ROSS RULNEY
PH: (520) 850-9300

SITE ADDRESS
800 NORTH COUNTRY CLUB ROAD
TUCSON, ARIZONA 85716


DEVELOPMENT PACKAGE for
BENEDICTINE MONASTERY MIXED USE
HARDSCAPE PLAN

LS1.03




1 NOT USED

2 CONCRETE SEAT WALL / BENCH
SCALE: N.T.S.

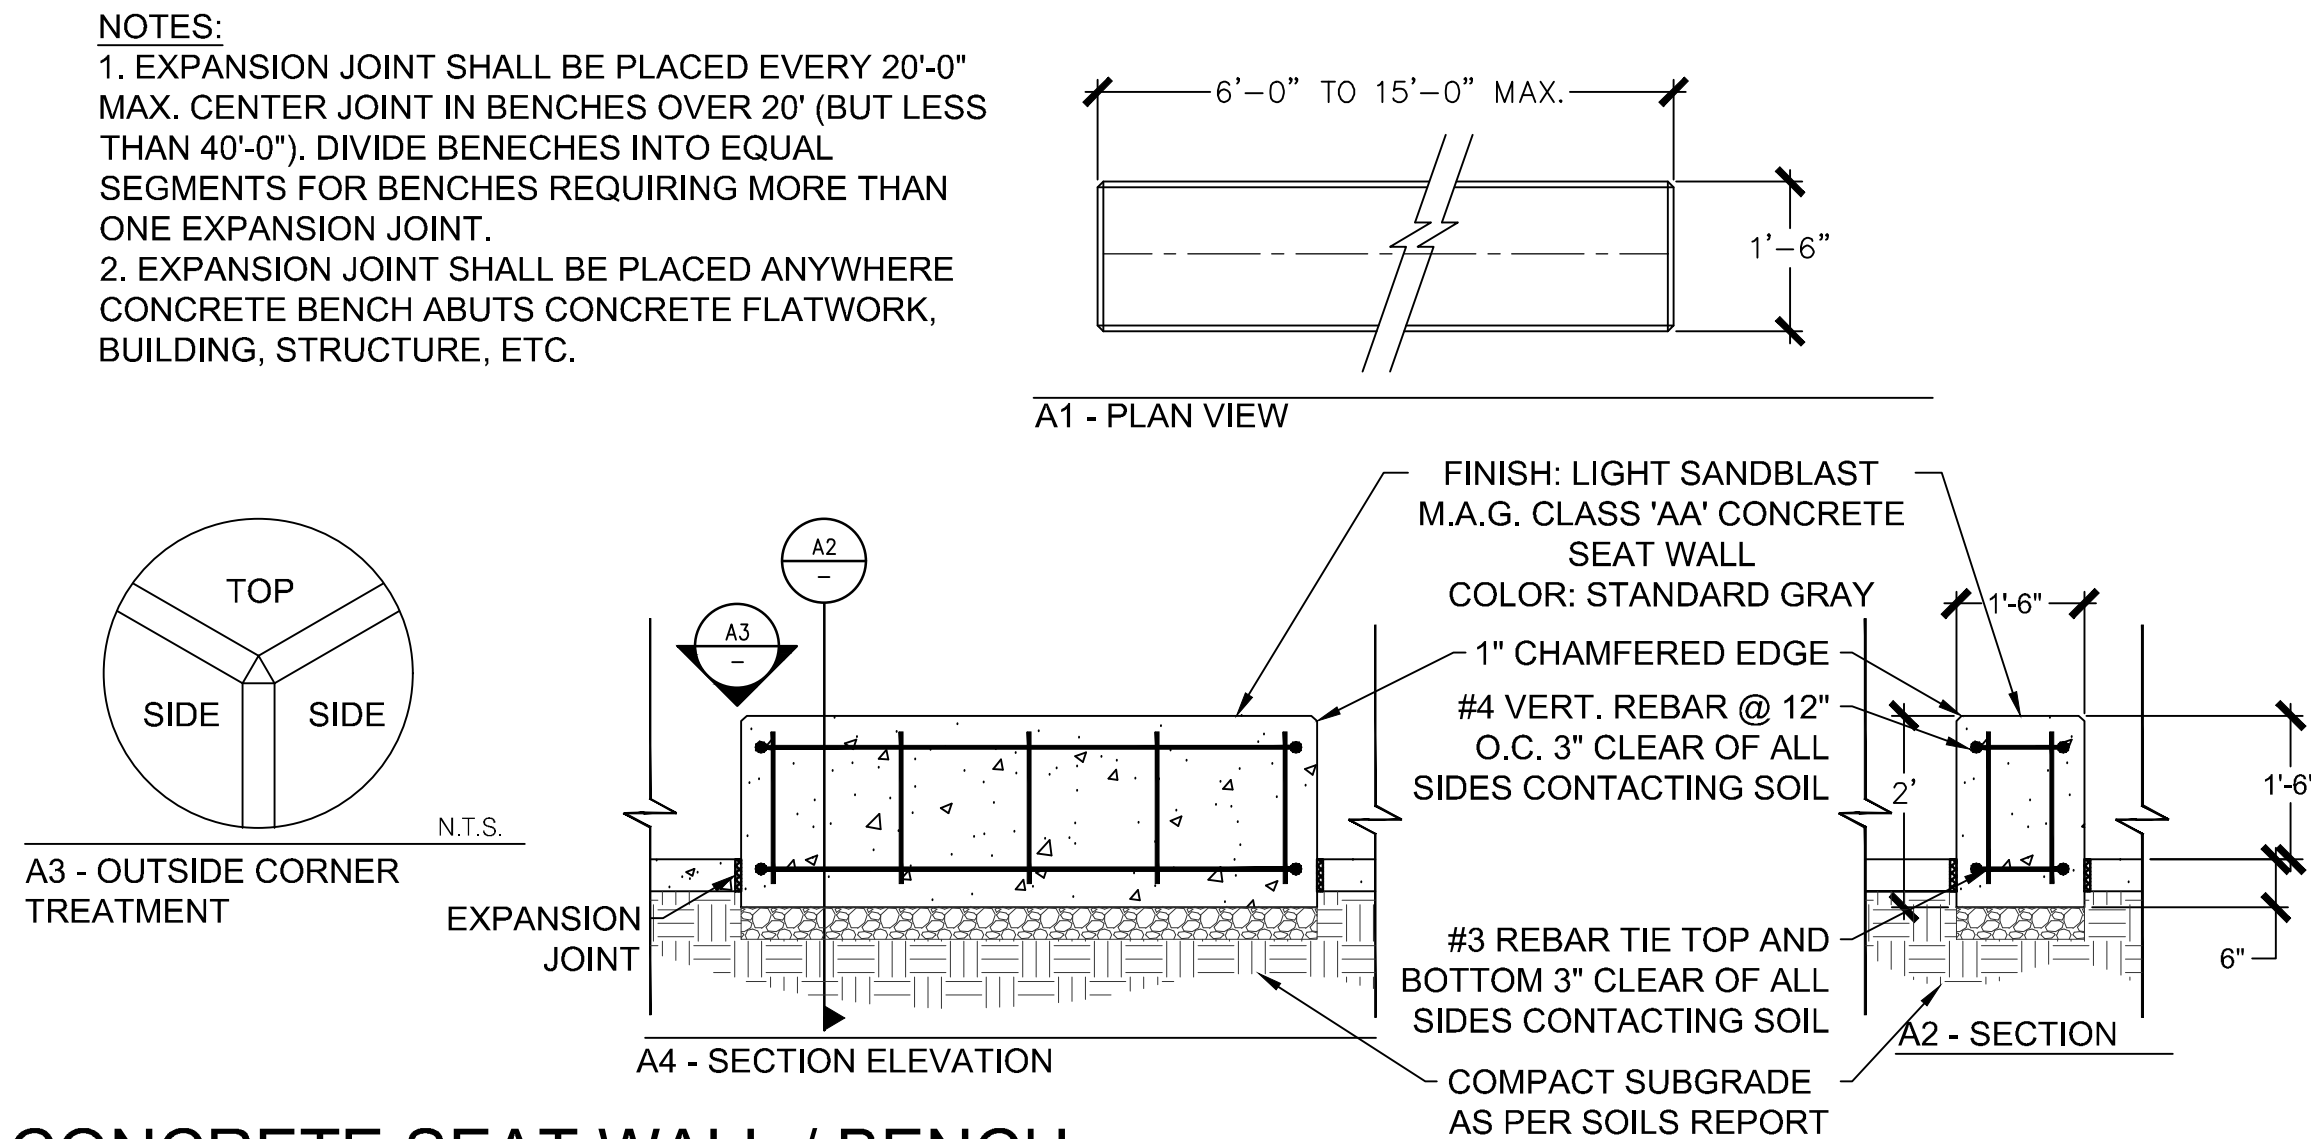

- ☒ SELECT DESIRED HEIGHT FOR 4-7" DIAMETER, 20 LBS/FT.:
 - ☐ 24" (GC47-24)
 - ☒ 30" (GC47-30)
 - ☐ 36" (GC47-36)
 - ☒ 42" (GC47-42)
 - ☐ 48" (GC47-48)
- ☒ SELECT DESIRED HEIGHT FOR 8-12" DIAMETER, 100 LBS/FT.:
 - ☐ 1 1/2' (GC814-1.5)
 - ☐ 2' (GC814-2)
 - ☐ 2 1/2' (GC814-2.5)
 - ☐ 3' (GC814-3)
 - ☐ 3 1/2' (GC814-3.5)
 - ☒ 4' (GC814-4)
 - ☐ 4 1/2' (GC814-4.5)
 - ☐ 5' (GC814-5)

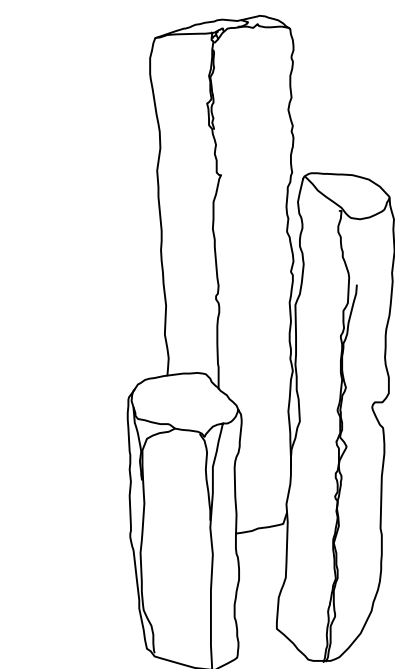


MANUFACTURER
CASCADE STONEWORKS
19050 13TH PL. S. #102
SEATAC, WA 98148
206-737-8364

GOLD CREEK BASALT COLUMNS

- NOTES:
1. INSTALLATION TO BE COMPLETED IN ACCORDANCE WITH MANUFACTURER'S SPECIFICATIONS.
 2. ALL DIMENSIONS ARE CONSIDERED TRUE AND REFLECT MANUFACTURER'S SPECIFICATIONS.
 3. THESE DRAWINGS ARE NOT FOR CONSTRUCTION PURPOSES AND ARE FOR INFORMATION PURPOSES ONLY. ALL INFORMATION
 4. CONTAINED HEREIN WAS CURRENT AT THE TIME OF DEVELOPMENT BUT MUST BE REVIEWED AND APPROVED BY THE PRODUCT.
 5. MANUFACTURER TO BE CONSIDERED ACCURATE.


3 WATER FEATURE - 3 COLUMN BASALT
SCALE: N.T.S.

MANUFACTURER
THE OXIDE STUDIO
50 W. VERNON AVE
PHOENIX, AZ 85003
602-614-2709

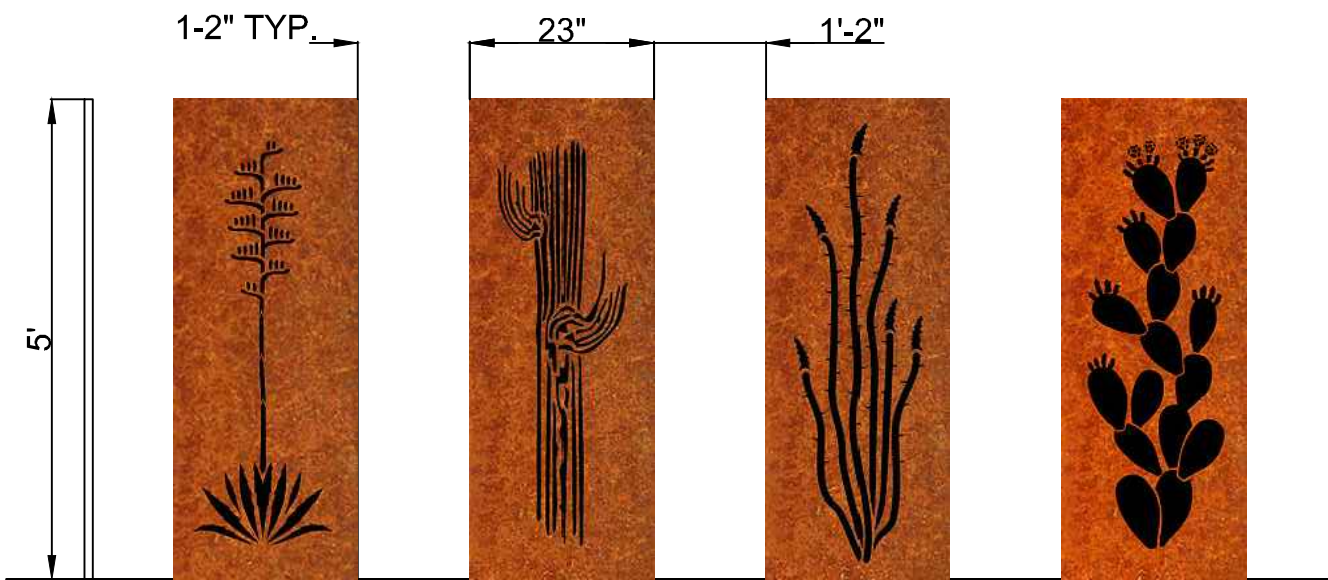


- NOTES:
1. EACH PANEL WILL REPRESENT A DIFFERENT DESERT PLANT.
 2. PANELS PROVIDED BY OXIDE STUDIO.
 3. CONTRACTOR TO REFER TO MANUFACTURER'S INSTALLATION GUIDELINES.

4 DECORATIVE PANEL
SCALE: N.T.S.

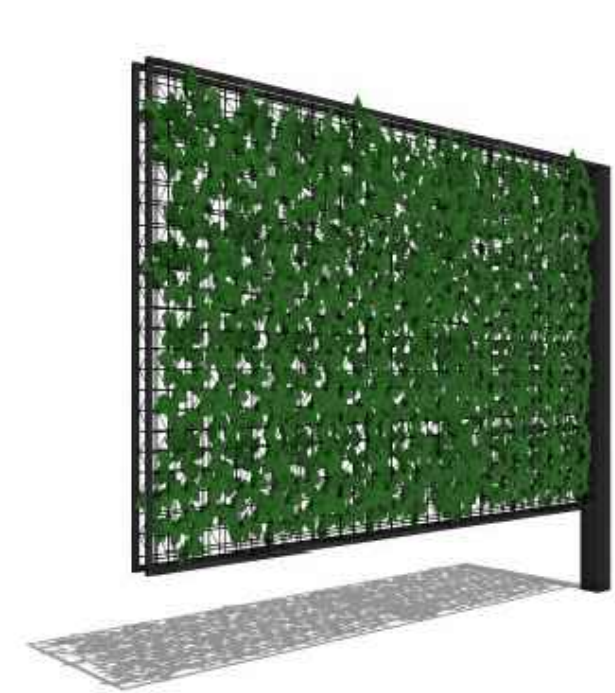

TRELLIS

- NOTES:
1. INSTALLATION ARE TO BE PER MANUFACTURER'S SPECIFICATIONS.
 2. METAL FINISH: ON ALL METAL: GALVANIZED POWDERCOAT COLOR TO BE TIGER DRYLAC COLOR RAL 8016 49/66080 OR APPROVED EQUAL.
 3. SCREEN TO BE ECO-MESH GALVANIZED STEEL.

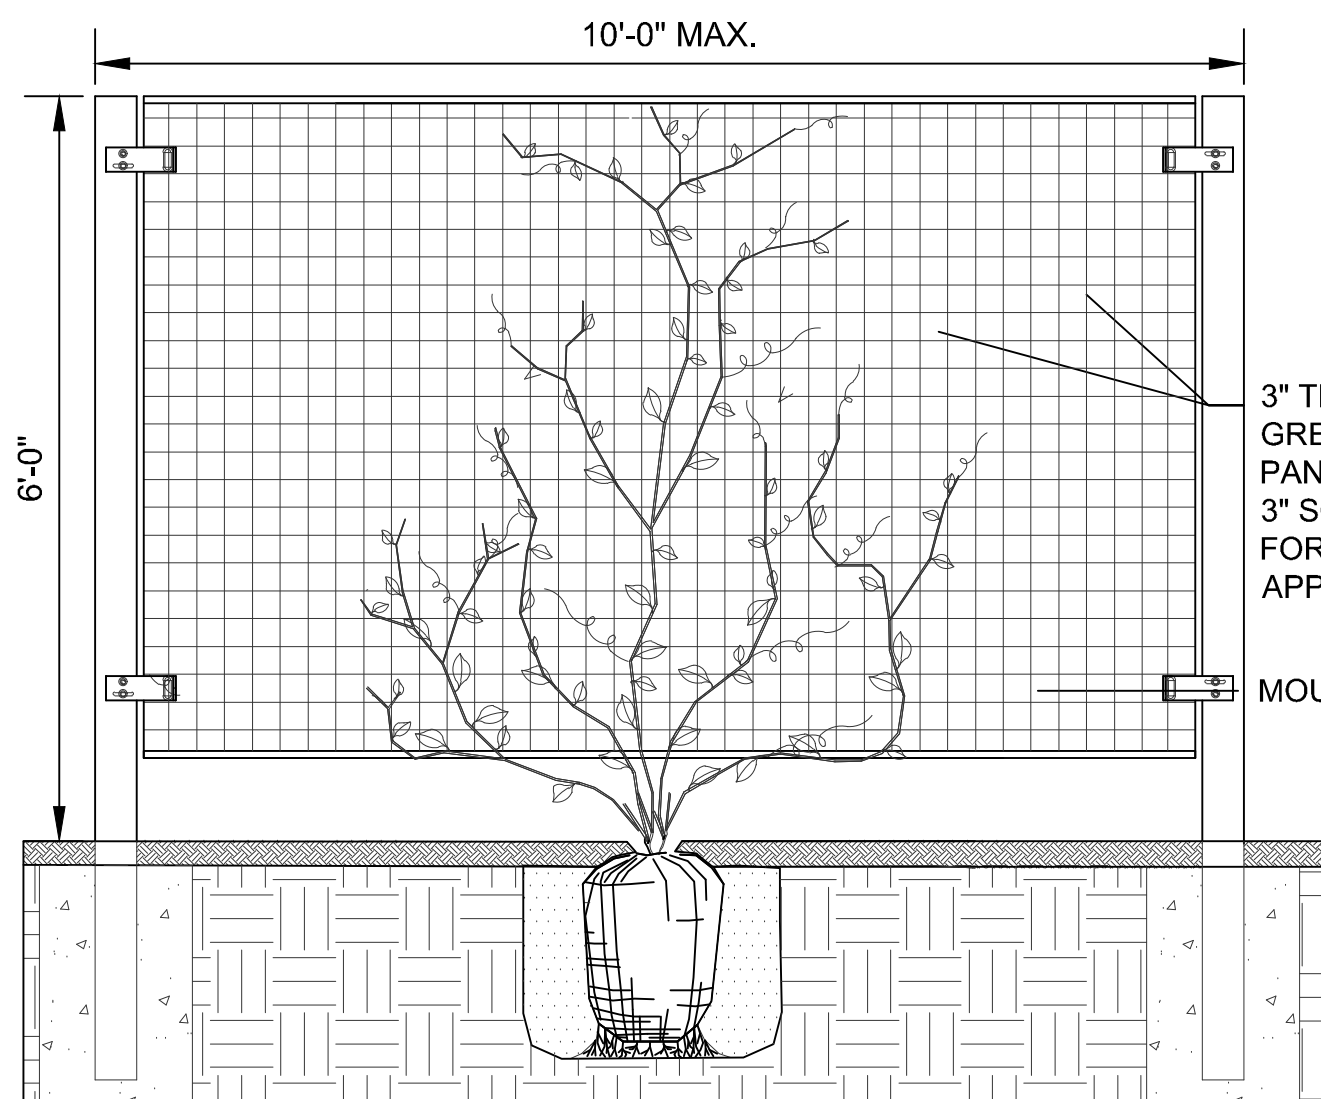

FRONT ELEVATION

MANUFACTURER:
MCNICHOLS
5780 S 40TH ST #3
PHOENIX, AZ 85040

5 STEEL TRELLIS
N.T.S.



SPACE INTENTIONALLY LEFT BLANK

NO.	DATE	REVISION DESCRIPTION	BY
	04.27.2020	SITE, GRADING, AND UTILITY UPDATES	BR / AB
	05.14.2020	LANDSCAPE DESIGN REVISIONS	BR / AB
	07.10.2020	LANDSCAPE DESIGN REVISIONS	BR / AB

CYPRESS CIVIL DEVELOPMENT

Strength + sustainability

CYPRESS PROJECT NO: 17.131
2030 east speedway boulevard
suite #110
tucson, arizona 85719
ph: 520.499.2456
e: info@cypresscivil.com

SPEEDWAY PLACE S122.5' LOTS 1 2 & 4
BLK 6 & BLK 7 & ABAND HAWTHORNE ST
& ABAND 3RD ST EXC W10' THEREOF

LS2.03










OWNER/DEVELOPER	
TUCSON MONASTERY LLC 6340 NORTH CAMPBELL AVENUE, STE 170 TUCSON, ARIZONA 85718 ATTN: MR. ROSS RULNEY PH: (520) 850-9300	
SITE ADDRESS	
800 NORTH COUNTRY CLUB ROAD TUCSON, ARIZONA 85716	

DEVELOPMENT PACKAGE for
BENEDICTINE MONASTERY MIXED USE
HARDSCAPE DETAILS


DP19-0165
REF: C9-19-06

22
OF
36

LANDSCAPE SCHEDULE

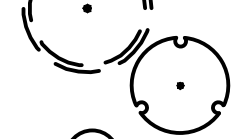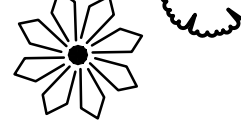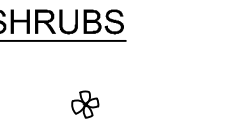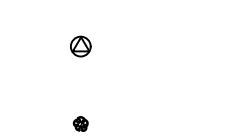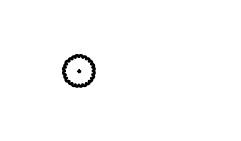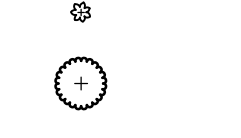   TREES	QTY	BOTANICAL NAME	COMMON NAME	CONT
	7	EXISTING PALM PALM TO REMAIN		
	9	EXISTING TREE TO REMAIN		
	33	ACACIA ANEURA	MULGA	24"BOX
	34	NERIUM OLEANDER	OLEANDER	15 GAL
	5	PARKINSONIA FLORIDA	PALO VERDE	24"BOX - MULTI-TRUNK
	6	PHOENIX DACTYLIFERA	DATE PALM	18" - BARE ROOT
	3	PISTACIA X 'RED PUSH'	PISTACHE	24"BOX - MULTI-TRUNK
	2	QUERCUS FUSIFORMIS 'JOAN LIONETTI'	JOAN LIONETTI LIVE OAK	24"BOX
	7	ULMUS PARVIFOLIA	EVERGREEN ELM	24"BOX
	15	VITEX AGNUS-CASTUS	CHASTE TREE	24"BOX
	4	WASHINGTONIA ROBUSTA	MEXICAN FAN PALM	36"BOX SKINNED
SHRUBS	QTY	BOTANICAL NAME	COMMON NAME	CONT
	37	ALOE VERA	MEDICINAL ALOE	1 GAL
	13	AMBROSIA DELTOIDEA	TRIANGLE LEAF BURSAGE	1 GAL
	84	BAILEYA MULTIRADIATA	DESERT MARIGOLD	1 GAL
	13	BOUGAINVILLEA X 'TORCH GLOW'	TORCH GLOW BOUGAINVILLEA	5 GAL
	68	BOUTELOUA GRACILIS 'BLONDE AMBITION'	BLUE GRAMA	5 GAL
	14	DODONAEA VISCOSA	HOP BUSH	5 GAL
	9	ENCELIA FARINOSA	BRITTBLEBUSH	1 GAL
	9	ERICAMERIA LARICIFOLIA	TURPENTINE BUSH	1 GAL
	6	ESCHSCHOLZIA CALIFORNICA MEXICANA	CALIFORNIA POPPY	1 GAL
	151	EUPHORBIA RIGIDA	GOPHER PLANT	1 GAL
	144	HESPERALOE PARVIFLORA 'BRAKELIGHTS' TM	BRAKELIGHTS RED YUCCA	5 GAL
	18	JUNIPERUS CHINESIS 'SEA GREEN'	SEA GREEN JUNIPER	5 GAL
	60	LEUCOPHYLLUM FRUTESCENS	TEXAS SAGE	5 GAL
	110	MUHLENBERGIA CAPILLARIS	PINK MUHLY	1 GAL
	104	RUELLIA PENINSULARIS	DESERT RUELLIA	5 GAL
	152	SALVIA CLEVELANDII	CHAPARRAL SAGE	5 GAL
ACCENTS	QTY	BOTANICAL NAME	COMMON NAME	CONT
	22	AGAVE AMERICANA	CENTURY PLANT	5 GAL
	6	AGAVE OCAHUI	OCAHUI AGAVE	5 GAL
	16	DASYLIRION QUADRANGULATUM	SQUARE-LEAF SOTOL	5 GAL
	6	DASYLIRION WHEELERI	GREY DESERT SPOON	5 GAL
	8	ECHINOCACTUS GRUSONII	GOLDEN BARREL CACTUS	5 GAL
GROUNDCOVER / VINES	QTY	BOTANICAL NAME	COMMON NAME	CONT
	77	EREMOPHILA GLABRA 'OUTBACK SUNRISE'	EMU BUSH	5 GAL
	47	HARDENBERGIA X 'MYRTLE WOLF'	LILAC VINE	5 GAL
	134	LANTANA X 'NEW GOLD'	NEW GOLD LANTANA	1 GAL
	21	ZEPHYRANTHES CANDIDA	ZEPHYRLILY	1 GAL
INERT MATERIALS	QTY			
	4	LARGE BOULDER - 2 - TON		
	22	SMALL BOULDER - 1 TON		
	1,140 SF	ANGULAR ROCK - COLOR - TBD - 3" - 6" DEEP		
	7,020 SF	CYNODON DACTYLON 'HYBRID' - BERMUDA HYBRDI		
	47,345 SF	DECOMPOSED GRANITE - COLOR TO BE APACHE BROWN - KALAMAZOO - 1/2" SCREEN (2" DEEP)		
	900 SF	DECOMPOSED GRANITE - COLOR TO BE KINO BLUE - KALAMAZOO - 1/2" SCREEN (2" DEEP)		
	3,515 SF	STABILIZED DECOMPOSED GRANITE - COLOR TO BE MOHAVE GOLD - KALAMAZOO - 2" DEEP		

TREES

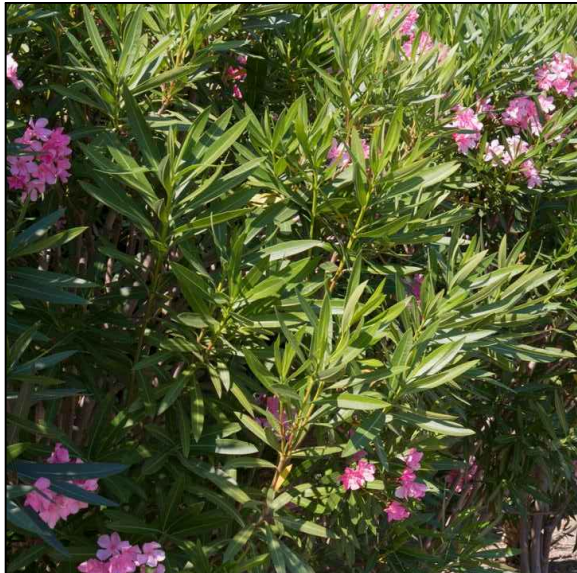					
ACACIA ANEURA MULGA	NERIUM OLEANDER OLEANDER	CHILOPSIS LINEARIS DESERT WILLOW	PARKINSONIA FLORIDA BLUE PALO VERDE	PHOENIX DACTYLIFERA DATE PALM	PISTACIA X 'RED PUSH' RED PUSH PISTACHE
					
QUERCUS FUSIFORMIS 'JOAN LIONETTI' JOAN LIONETTI LIVE OAK	ULMUS PARVIFOLIA EVERGREEN ELM	VITEX ANGUS-CASTUS CHASTE TREE	WASHINGTONIA ROBUSTA MEXICAN FAN PALM		

SHRUBS




					
AMBROSIA DELTOIDEA TRIANGLE LEAF BURSAGE	BAILEYA MULTIRADIATA DESERT MARIGOLD	BOUTELOUA GRACILIS 'BLONDE AMBITION' BLUE GRAMA	ENCELIA FARINOSA BRITTBLEBUSH	ERICAMERIA LARIFICOLIA TURPENTINE BUSH	EUPHORBIA RIGIDA GOPHER PLANT
					
HESPERALOE PARVIFLORA 'BRAKELIGHTS' RED YUCCA	LEUCOPHYLLUM FRUTESCENS TEXAS SAGE	MUHLENBERGIA CAPILLARIS PINK MUHLY	RUELLIA PENINSULARIS DESERT RUELLIA	SALVIA CLEVELANDII CHAPARRAL SAGE	CYNODON DACTYLON 'HYBRID' SOD


ACCENTS

				
AGAVE AMERICANA CENTURY PLANT	AGAVE OCAHUI OCAHUI AGAVE	DASYLIRION QUADRANGULATUM SQUARE-LEAF SOTOL	DASYLIRION WHEELERI GREY DESERT SPOON	ECHINOCACTUS GRUSONII GOLDEN BARREL CACTUS

GROUNDCOVER

		
EREMOPHILA GLABRA 'OUTBACK SUNRISE' EMU BUSH	LANTANA X 'NEW GOLD' NEW GOLD LANTANA	ZEPHYRANTHES CANDIDA RAIN LILY

   NO.	DATE	REVISION DESCRIPTION	BY
	04.27.2020	SITE, GRADING, AND UTILITY UPDATES	BR / AB
	05.14.2020	LANDSCAPE DESIGN REVISIONS	BR / AB
	07.10.2020	LANDSCAPE DESIGN REVISIONS	BR / AB
		CYPRESS PROJECT NO: 17.131	
		2030 east speedway boulevard suite #110 tucson, arizona 85719 ph: 520.499.2456 e: info@cypresscivil.com	
SPEEDWAY PLACE S122.5' LOTS 1 2 & 4 BLK 6 & BLK 7 & ABAND HAWTHORNE ST & ABAND 3RD ST EXC W10' THEREOF		OWNER/DEVELOPER TUCSON MONASTERY LLC 6340 NORTH CAMPBELL AVENUE, STE 170 TUCSON, ARIZONA 85718 ATTN: MR. ROSS RULNEY PH: (520) 850-9300	
LL1.01		SITE ADDRESS 800 NORTH COUNTRY CLUB ROAD TUCSON, ARIZONA 85716	
DEVELOPMENT PACKAGE for BENEDICTINE MONASTERY MIXED USE PLANT MATERIAL SCHEDULE		DP19-0165 REF: C9-19-06	
24 OF 36			

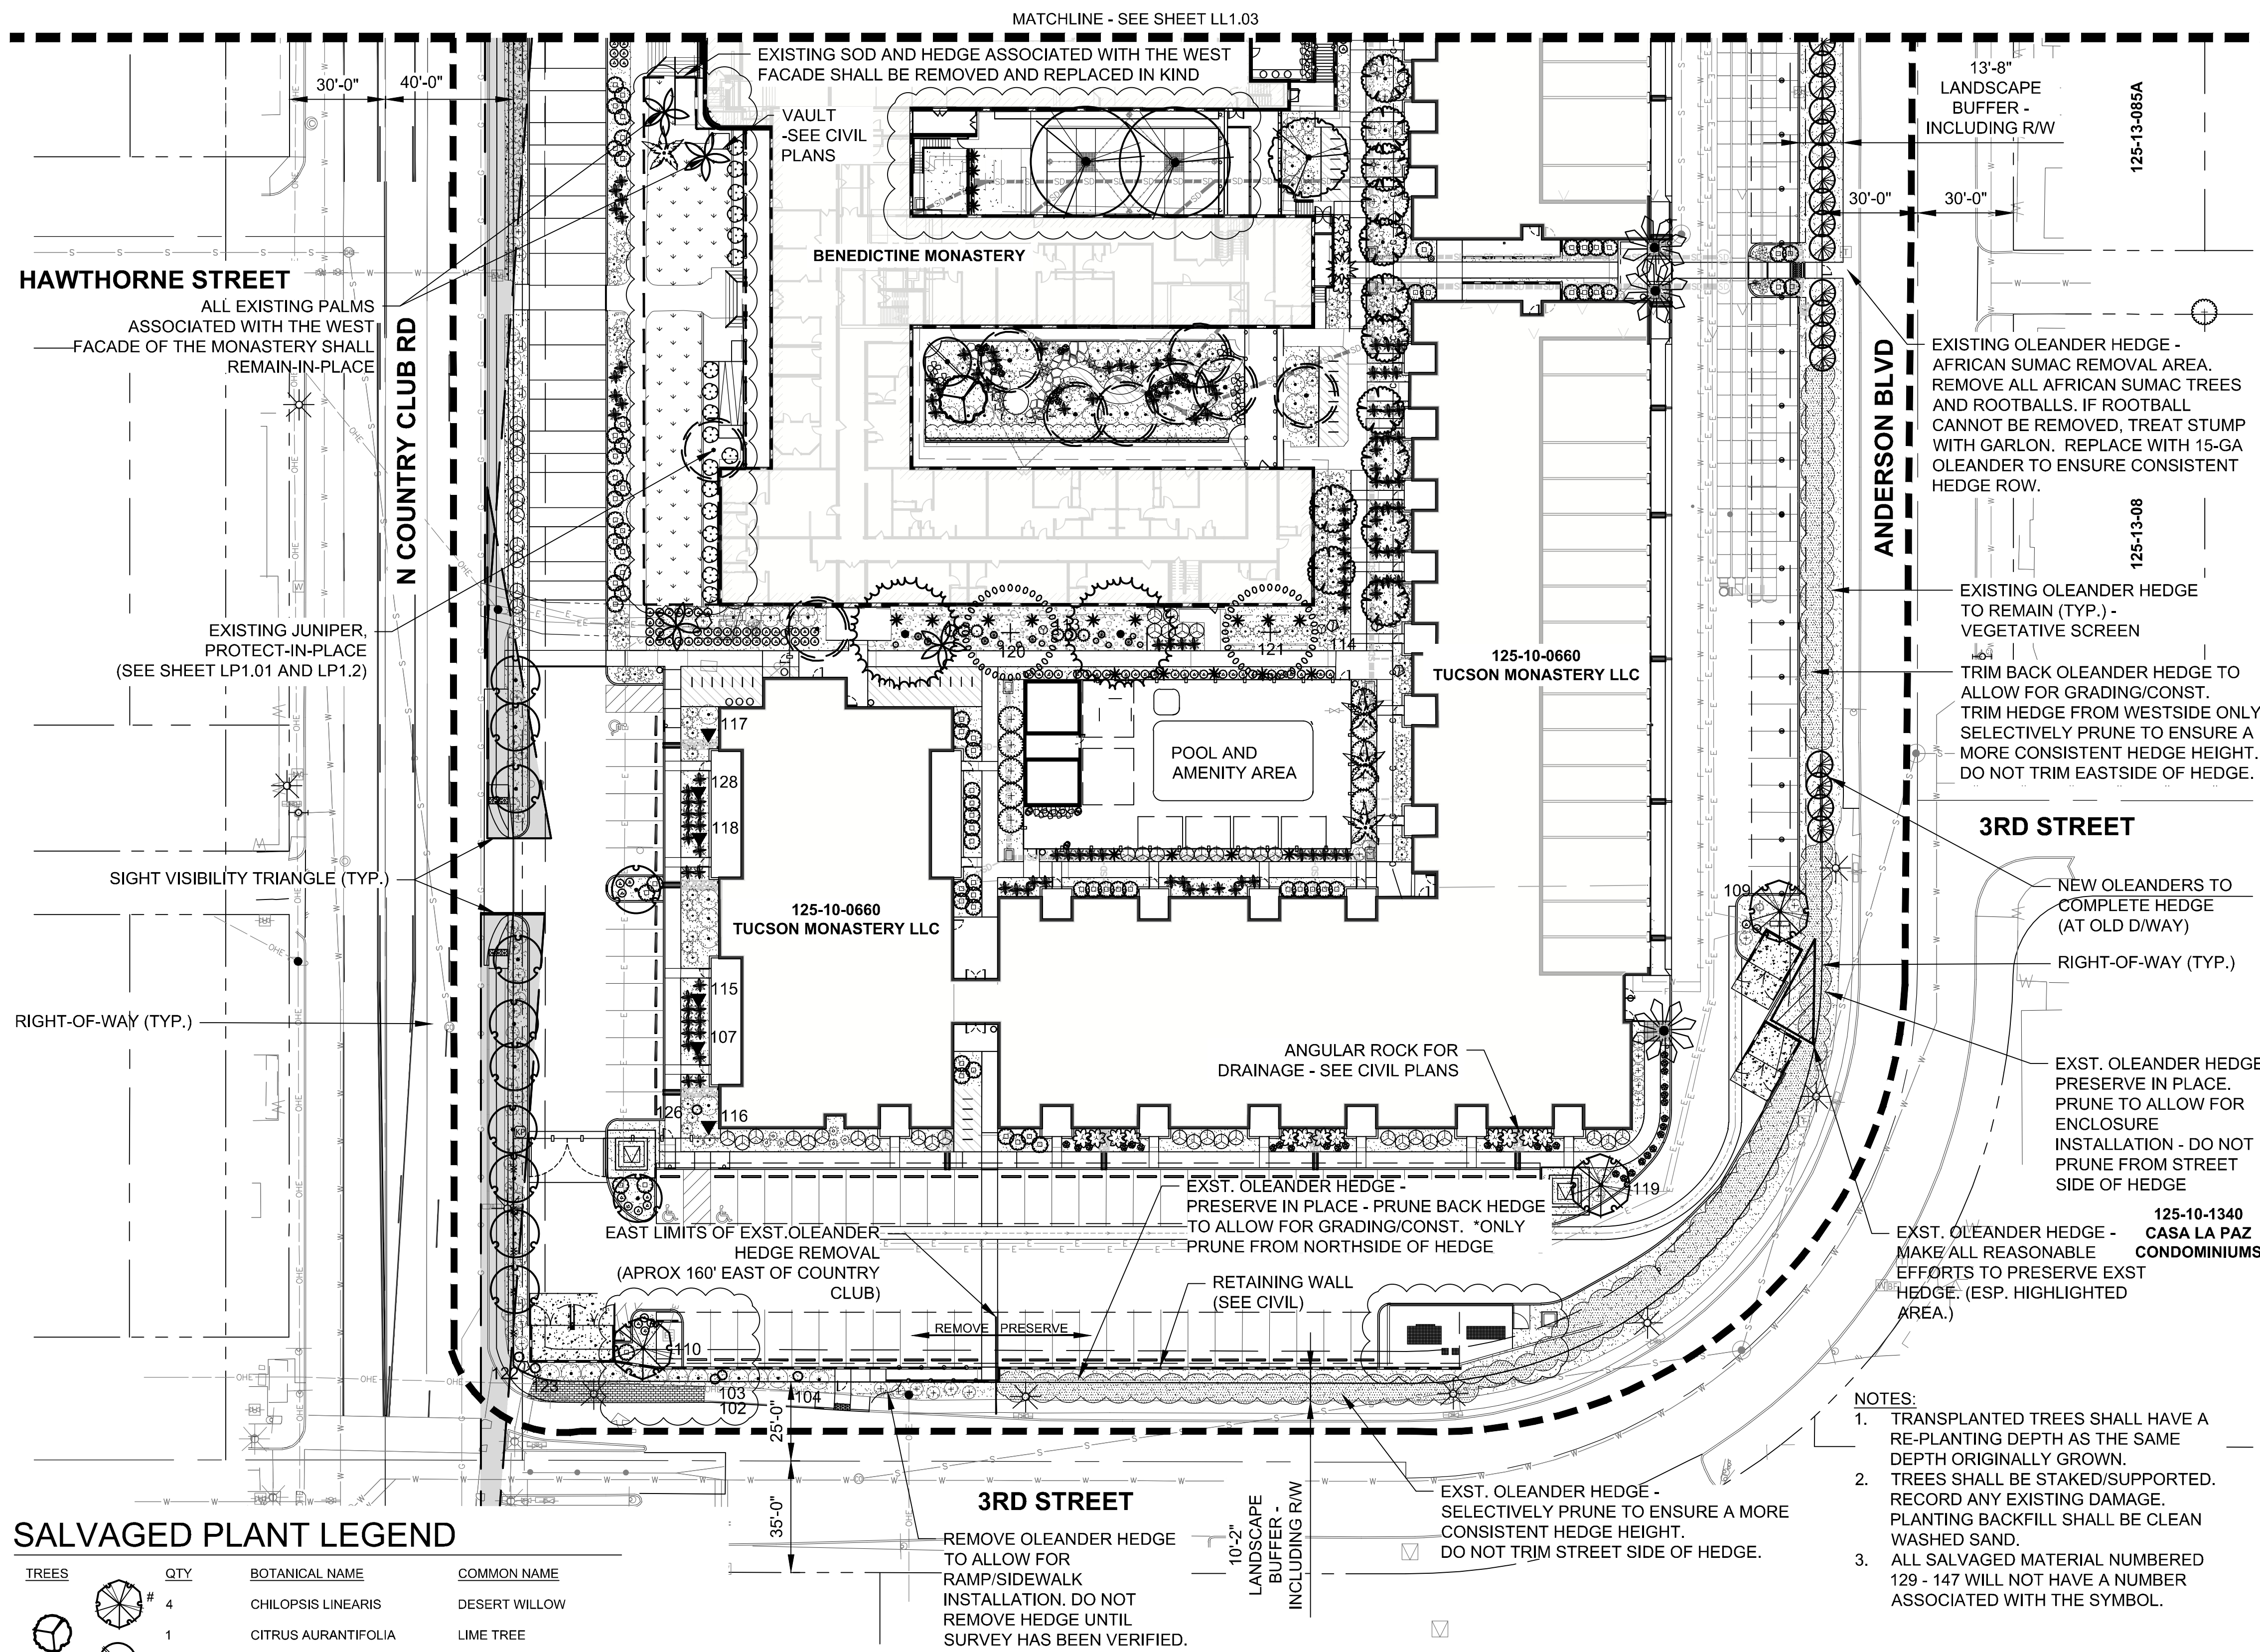

SALVAGED PLANT LEGEND

TREES	QTY	BOTANICAL NAME	COMMON NAME
4	#	CHILOPSIS LINEARIS	DESERT WILLOW
1	1	CITRUS AURANTIFOLIA	LIME TREE
1	1	CITRUS JAPONICA	KUMQUAT TREE
3	3	OLNEYA TESOTA	IRONWOOD
1	1	PRUNUS CERASIFERA	PLUM TREE
ACCENTS	QTY	BOTANICAL NAME	COMMON NAME
7	7	AGAVE TEQUILANA	BLUE AGAVE
1	1	BRAHEA ARMATA	MEXICAN BLUE PALM
9	9	CARNEGIA GIGANTEA	SAGUARO
7	7	ECHINOCACTUS GRUSONII	GOLDEN BARREL CACTUS
4	4	FEROCACTUS WISLIZENII	BARREL CACTUS
6	6	FOUQUIERIA SPLENDENS	OCOTILLO
1	1	YUCCA ELATA	SOAP TREE YUCCA

SITE / LANDSCAPE CALCULATIONS

PARKING AREA - CANOPY TREES
UNCOVERED PARKING SPACES: 38
COVERED PARKING SPACES: 160
PARKING GARAGE SPACES: 143
SINGLE GARAGE SPACES: 50
TOTAL PARKING SPACES: 353
TREES REQUIRED: 4 (164/10)
TREES PROVIDED: 7


ALL UNCOVERED PARKING SPACES
WITHIN 40 LF OF TREE TRUNK.

SITE AREA
TOTAL SITE: 6.86 AC (298,822 SF)
LANDSCAPE AREA: 48,159 SF (16% OF SITE)
EXST. MONASTERY: 37,715 SF
OASIS ALLOWANCE: 14,940 SF
298,822 X .05 = 14,940 SF

STREET LANDSCAPE BORDER
TOTAL LENGTH @ COUNTRY CLUB: 742 LF
TREES REQUIRED (1 PER 33 LF): 22
TREES PROVIDED: 19
TOTAL LENGTH @ 2ND STREET: 200 LF
TREES REQUIRED (1 PER 33 LF): 6
TREES PROVIDED: 7

TOTAL LENGTH @ ANDERSON BLVD: 660 LF
TREES REQUIRED (1 PER 33 LF): 20
TREES PROVIDED: *EXISTING OLEANDER SCREEN

TOTAL LENGTH @ 3RD STREET: 400 LF
TREES REQUIRED (1 PER 33 LF): 12
TREES PROVIDED: *EXISTING OLEANDER SCREEN

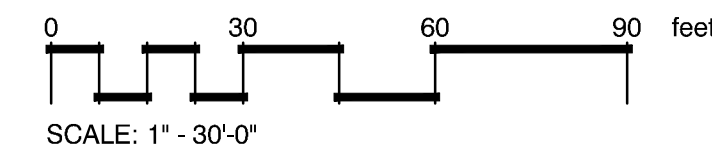


SPACE INTENTIONALLY LEFT BLANK



LOGAN SIMPSON
51 WEST THIRD STREET, SUITE 450
TAMPA, AZ 85281
P (480) 967-1343

NO.	DATE	REVISION DESCRIPTION	BY
1	04.27.2020	SITE, GRADING, AND UTILITY UPDATES	BR / AB
2	05.14.2020	LANDSCAPE DESIGN REVISIONS	BR / AB
3	07.10.2020	LANDSCAPE DESIGN REVISIONS	BR / AB

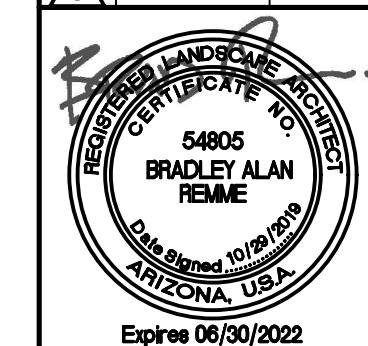

SPEEDWAY PLACE S122.5' LOTS 1 2 & 4
BLK 6 & BLK 7 & ABAND HAWTHORNE ST
& ABAND 3RD ST EXC W10' THEREOF

LL1.02

CYPRESS PROJECT NO: 17.131
2030 east speedway boulevard
suite #110
tucson, arizona 85719
ph: 520.499.2456
e: info@cypresscivil.com

CYPRESS
CIVIL DEVELOPMENT
Strength + Sustainability

OWNER/DEVELOPER
TUCSON MONASTERY LLC
6340 NORTH CAMPBELL AVENUE, STE 170
TUCSON, ARIZONA 85718
ATTN: MR. ROSS RULNEY
PH: (520) 850-9300



SITE ADDRESS
800 NORTH COUNTRY CLUB ROAD
TUCSON, ARIZONA 85716


DEVELOPMENT PACKAGE for
BENEDICTINE MONASTERY MIXED USE
LANDSCAPE PLAN

DP19-0165
REF: C9-19-06

25
OF
36

SALVAGED PLANT LEGEND

 
 
TREES	QTY	BOTANICAL NAME	COMMON NAME	ACCENTS	QTY	BOTANICAL NAME	COMMON NAME
	4	CHILOPSIS LINEARIS	DESERT WILLOW		7	AGAVE TEQUILANA	BLUE AGAVE
	1	CITRUS AURANTIFOLIA	LIME TREE		1	BRAHEA ARMATA	MEXICAN BLUE PALM
	1	CITRUS JAPONICA	KUMQUAT TREE		9	CARNEGIA GIGANTEA	SAGUARO
	3	OLNEYA TESOTA	IRONWOOD		7	ECHINOCACTUS GRUSONII	GOLDEN BARREL CACTUS
	1	PRUNUS CERASIFERA	PLUM TREE		4	FEROCACTUS WISLIZENII	BARREL CACTUS
					6	FOUQUIERIA SPLENDENS	OCOTILLO
					1	YUCCA ELATA	SOAPTREE YUCCA

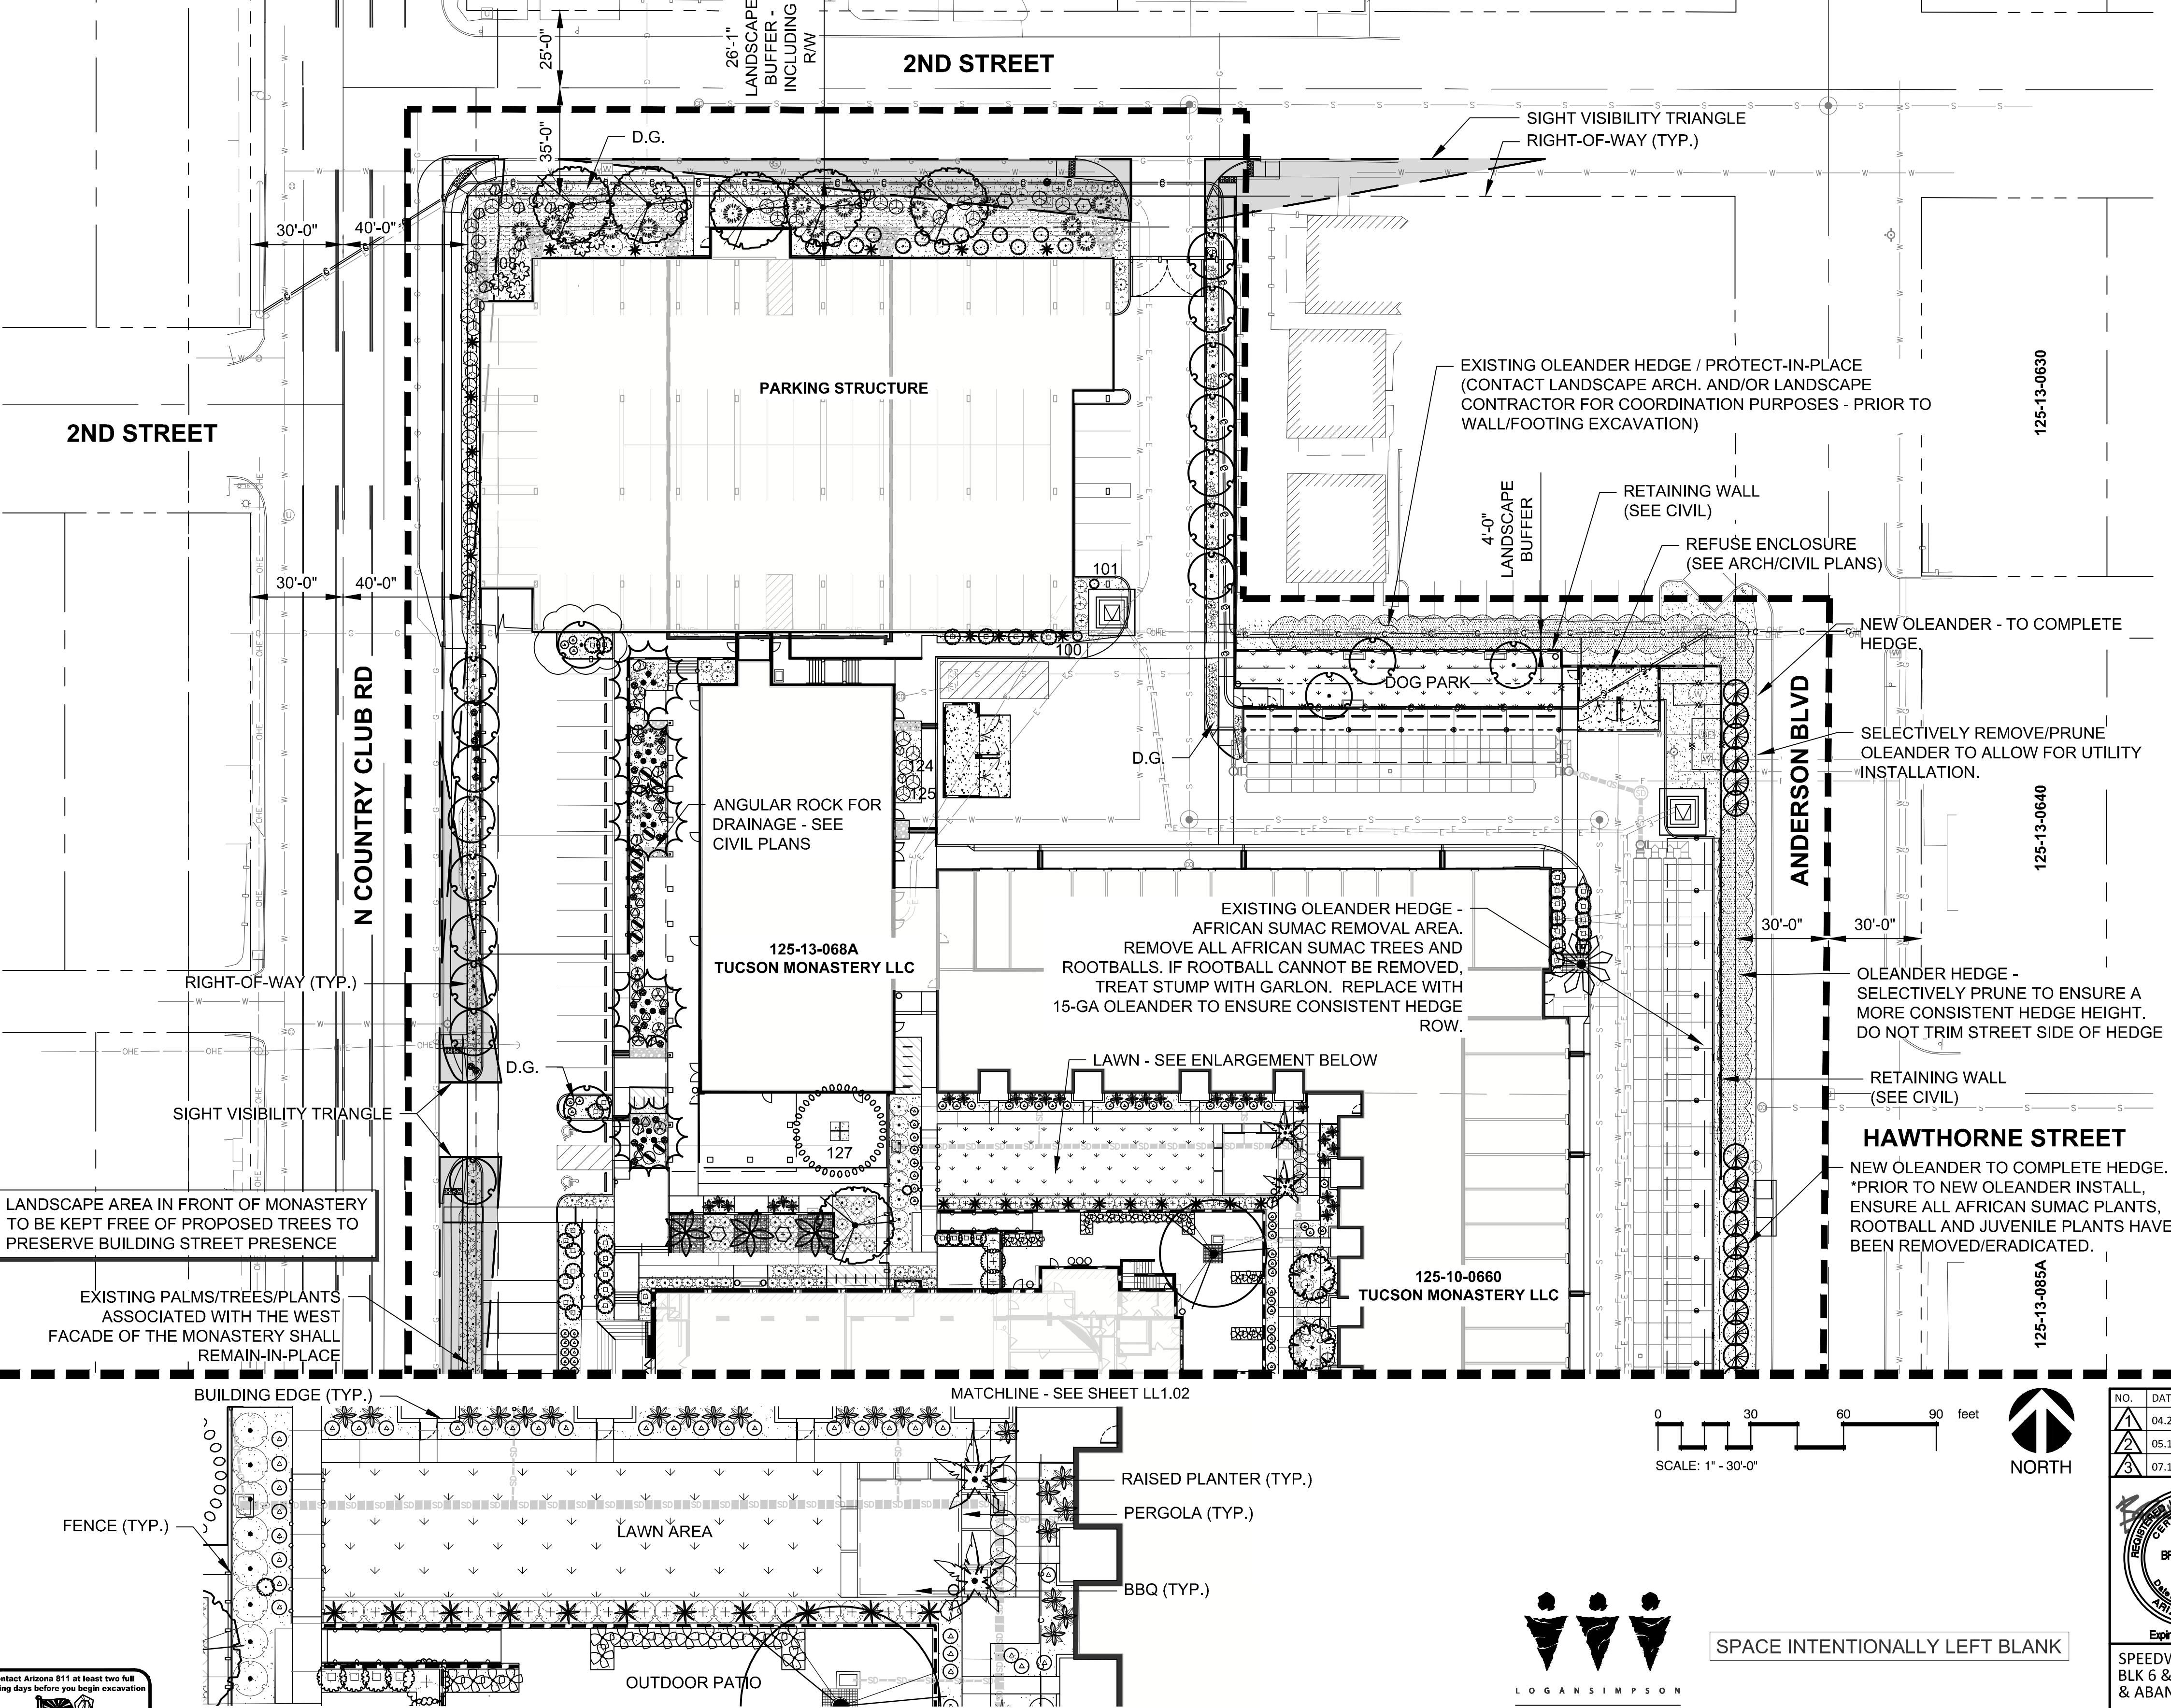

LANDSCAPE LEGEND (SEE SHEET LL1-01 FOR FULL LANDSCAPE SCHEDULE)

TREES	QTY	BOTANICAL NAME	INERT MATERIALS	QTY
	7	EXISTING PALM PALM TO REMAIN		4
	9	EXISTING TREE TO REMAIN		22
	33	ACACIA ANEURA		1,140 SF
	34	NERIUM OLEANDER		7,020 SF
	5	PARKINSONIA FLORIDA		47,345 SF
	6	PHOENIX DACTYLIFERA		900 SF
	3	PISTACIA X 'RED PUSH'		3,515 SF
	2	QUERCUS FUSIFORMIS 'JOAN LIONETTI'		
	7	ULMUS PARVIFOLIA		
	15	VITEX AGNUS-CASTUS		
	4	WASHINGTONIA ROBUSTA		
		BOTANICAL NAME		
	37	ALOE VERA		
	13	AMBROSIA DELTOIDEA		
	84	BAILEYA MULTIRADIATA		
	13	BOUGAINVILLEA X 'TORCH GLOW'		
	68	BOUTELOUA GRACILIS 'BLONDE AMBITION'		
	14	DODONAEA VISCOSA		
	9	ENCELIA FARINOSA		
	9	ERICAMERIA LARICIFOLIA		
	6	ESCHSCHOLZIA CALIFORNICA MEXICANA		
	151	EUPHORBIA RIGIDA		
	144	HESPERALOE PARVIFLORA 'BRAKELIGHTS' TM		
	18	JUNIPERUS CHINENSIS 'SEA GREEN'		
	60	LEUCOPHYLLUM FRUTESCENS		
	110	MUHLENBERGIA CAPILLARIS		
	104	RUPELLIA PENINSULARIS		
	152	SALVIA CLEVELANDII		
		BOTANICAL NAME		
	22	AGAVE AMERICANA		
	6	AGAVE OCAHUI		
	16	DASYLIRION QUADRANGULATUM		
	6	DASYLIRION WHEELERI		
	8	ECHINOCACTUS GRUSONII		
		BOTANICAL NAME		
	77	EREMOPHILA GLABRA 'OUTBACK SUNRISE'		
	47	HARDENBERGIA X 'MYRTLE WOLF'		
	134	LANTANA X 'NEW GOLD'		
	21	ZEPHYRANTHES CANDIDA		

KEY MAP

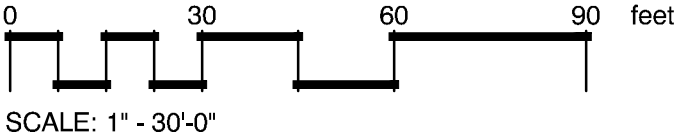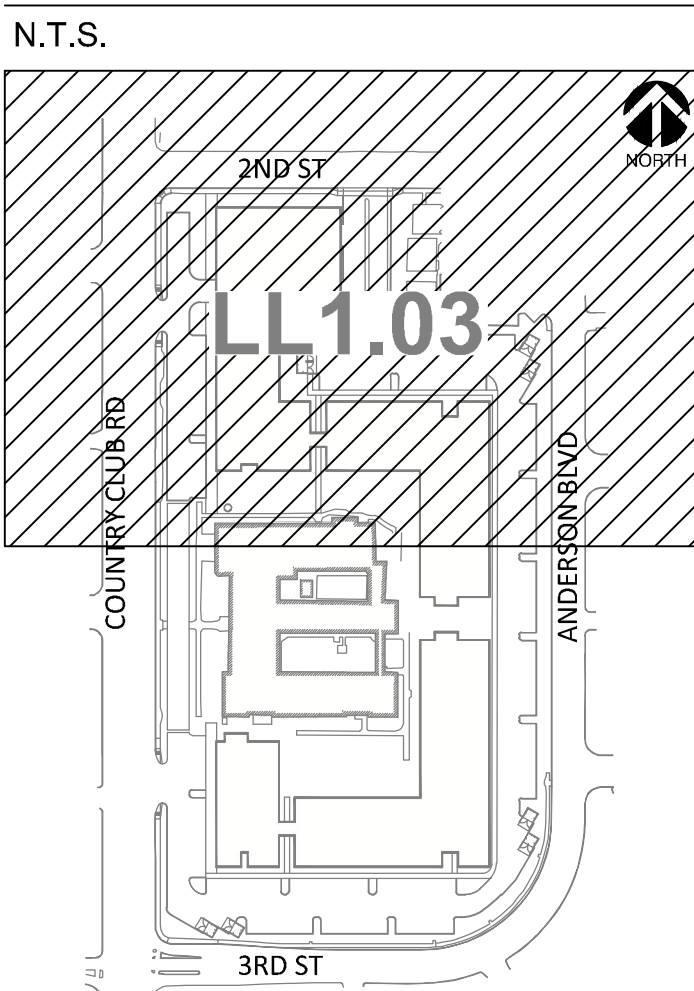

SPACE INTENTIONALLY LEFT BLANK



NO.	DATE	REVISION DESCRIPTION	BY
1	04.27.2020	SITE, GRADING, AND UTILITY UPDATES	BR / AB
2	05.14.2020	LANDSCAPE DESIGN REVISIONS	BR / AB
3	07.10.2020	LANDSCAPE DESIGN REVISIONS	BR / AB



CYPRESS CIVIL DEVELOPMENT
Strength + Sustainability

CYPRESS PROJECT NO: 17.131

2030 east speedway boulevard suite #110 tucson, arizona 85719 ph: 520.499.2456 e: info@cypresscivil.com

OWNER/DEVELOPER TUCSON MONASTERY LLC 6340 NORTH CAMPBELL AVENUE, STE 170 TUCSON, ARIZONA 85718 ATTN: MR. ROSS RULNEY PH: (520) 850-9300	SITE ADDRESS 800 NORTH COUNTRY CLUB ROAD TUCSON, ARIZONA 85716
---	---

DEVELOPMENT PACKAGE for
BENEDICTINE MONASTERY MIXED USE
LANDSCAPE PLAN

LL1.03

DP19-0165
REF: C9-19-06

26
OF
36

