


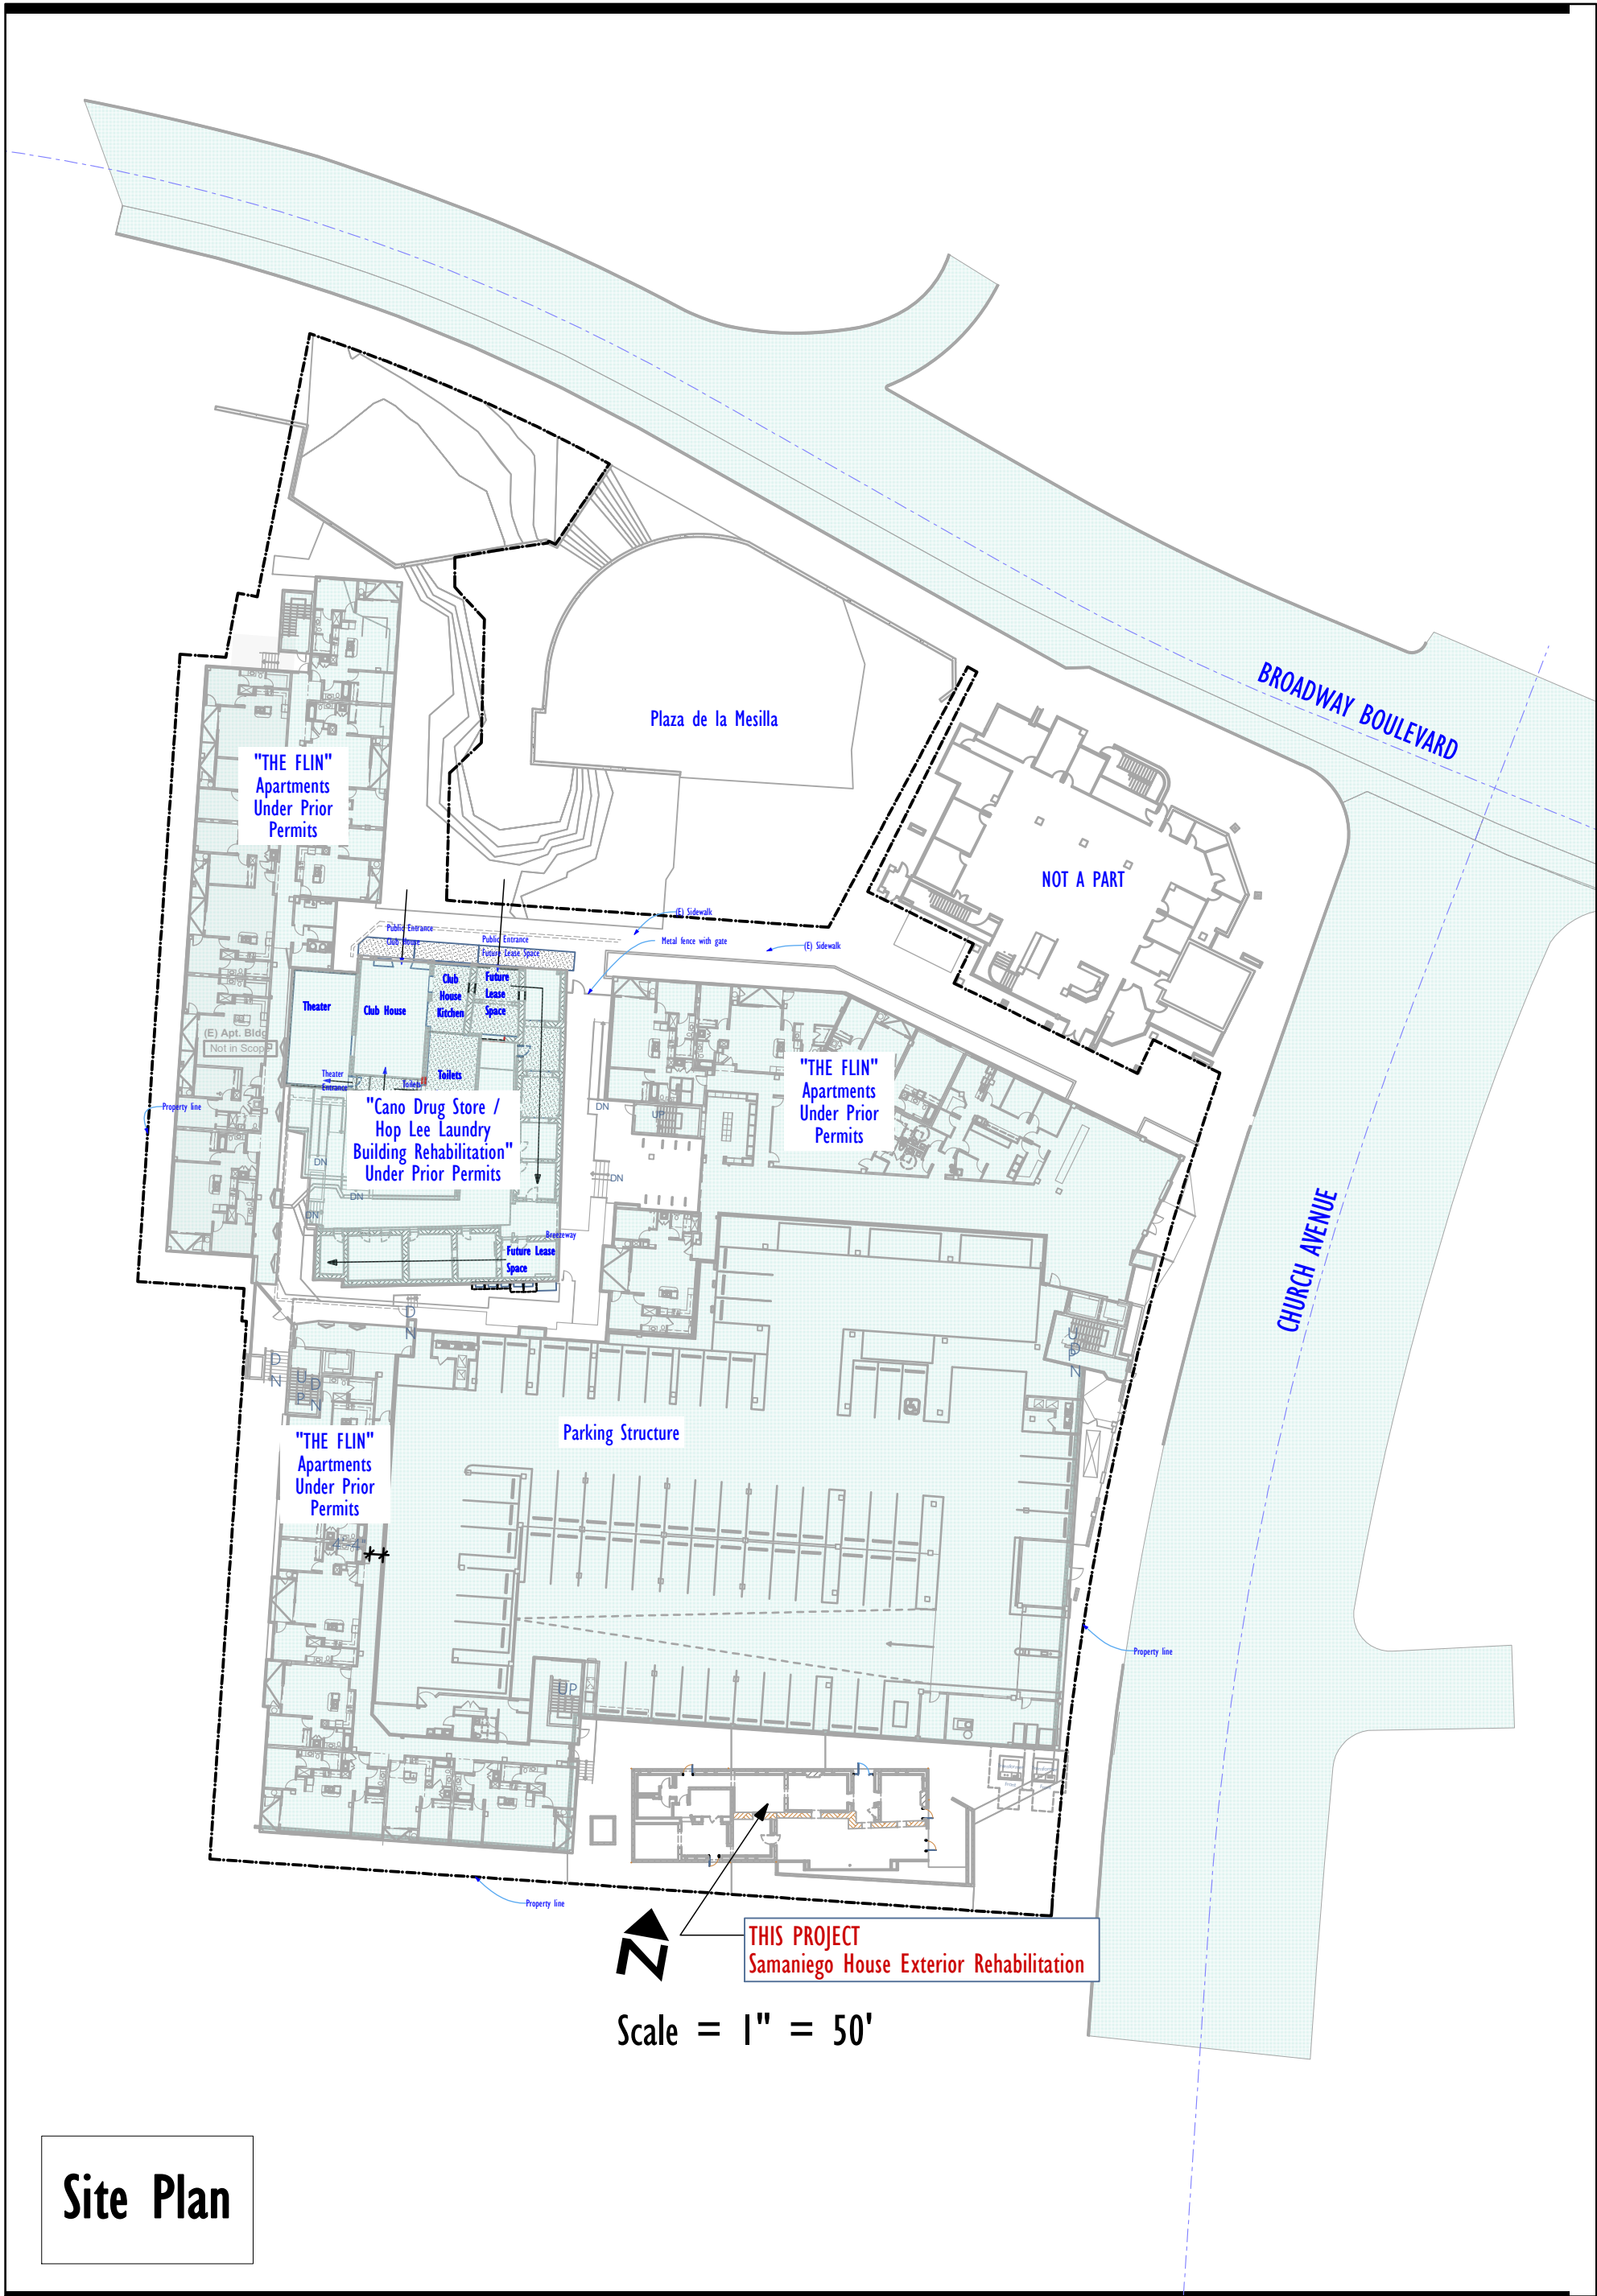

Samaniego House - Exterior Rehabilitation


HPZ Review

Schematic - Not for Construction Use
PRINTED ON: 9/1/2020



Design Group, LLC
Architecture - Historic Preservation - Planning - Landscape Design

1114 Grand Avenue Phoenix AZ 85007
602.254.5599 motleydesigngroup.com

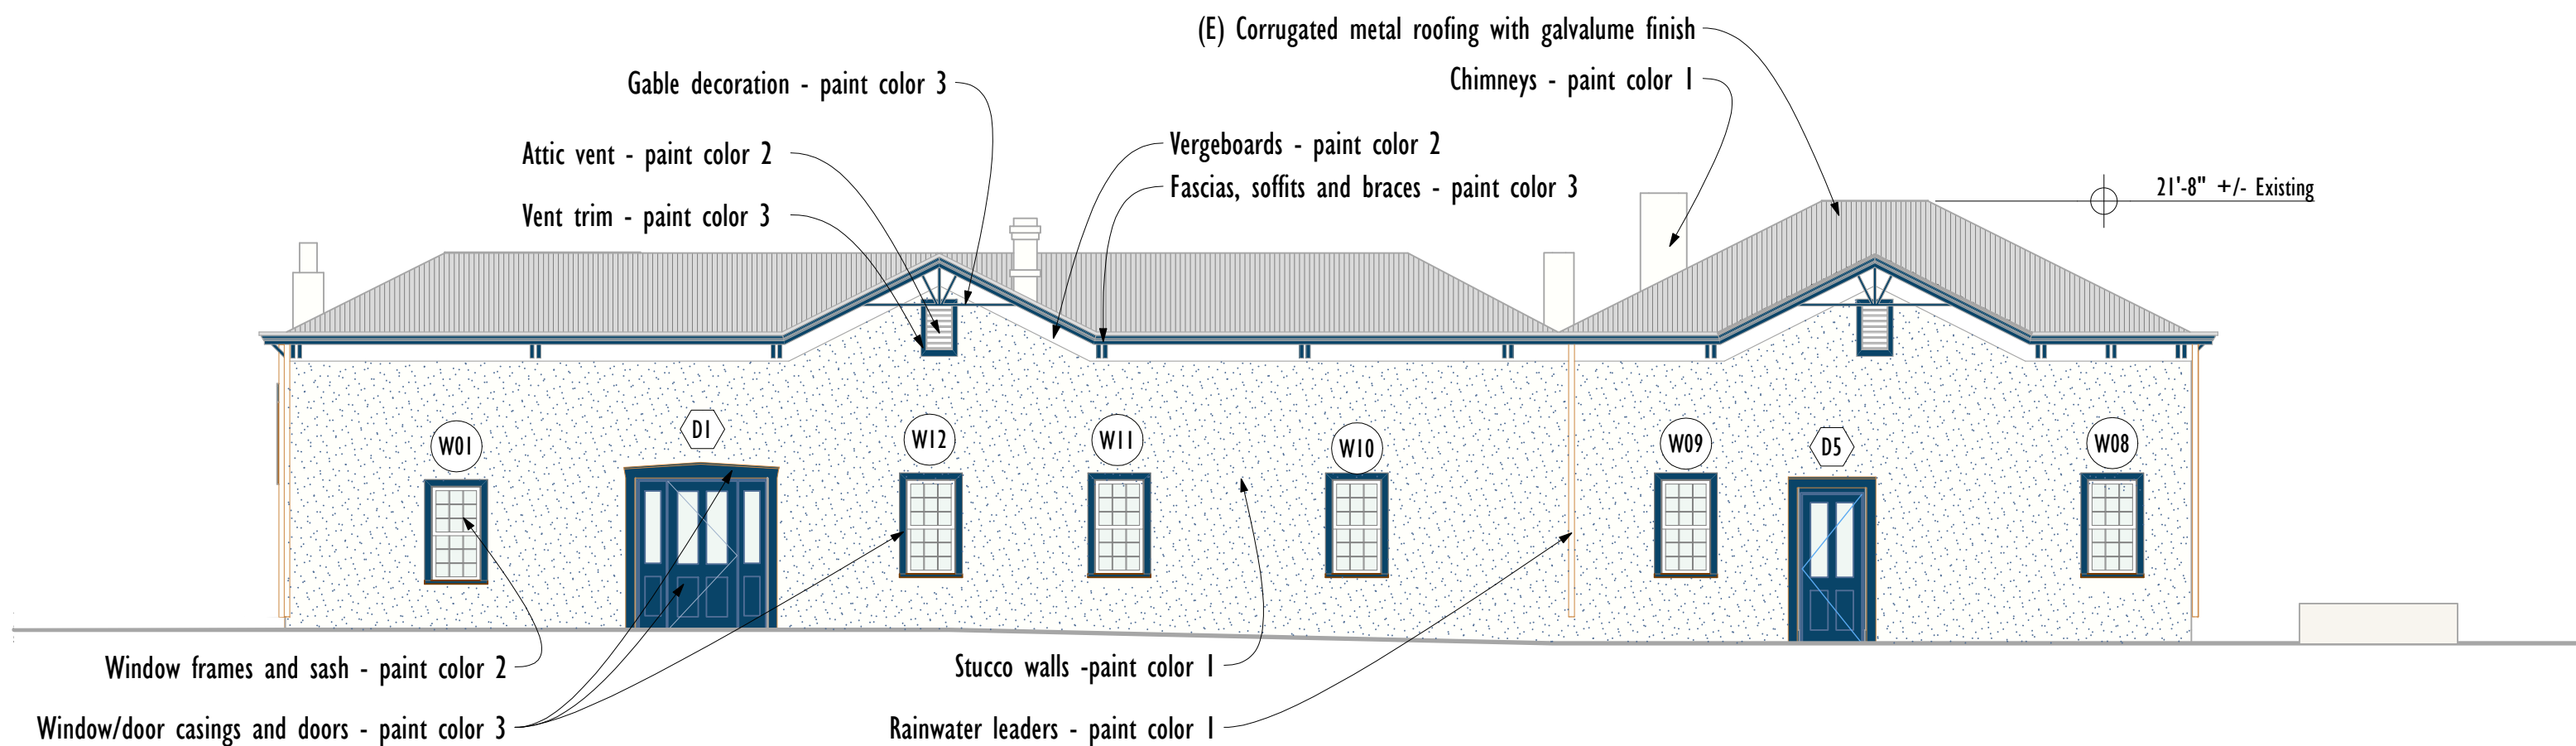


North Elevation - Rehabilitation
 SCALE: 1/8" = 1'-0"

Samaniego House - Exterior Rehabilitation

HPZ Review

Schematic - Not for Construction Use
 PRINTED ON: 9/1/2020

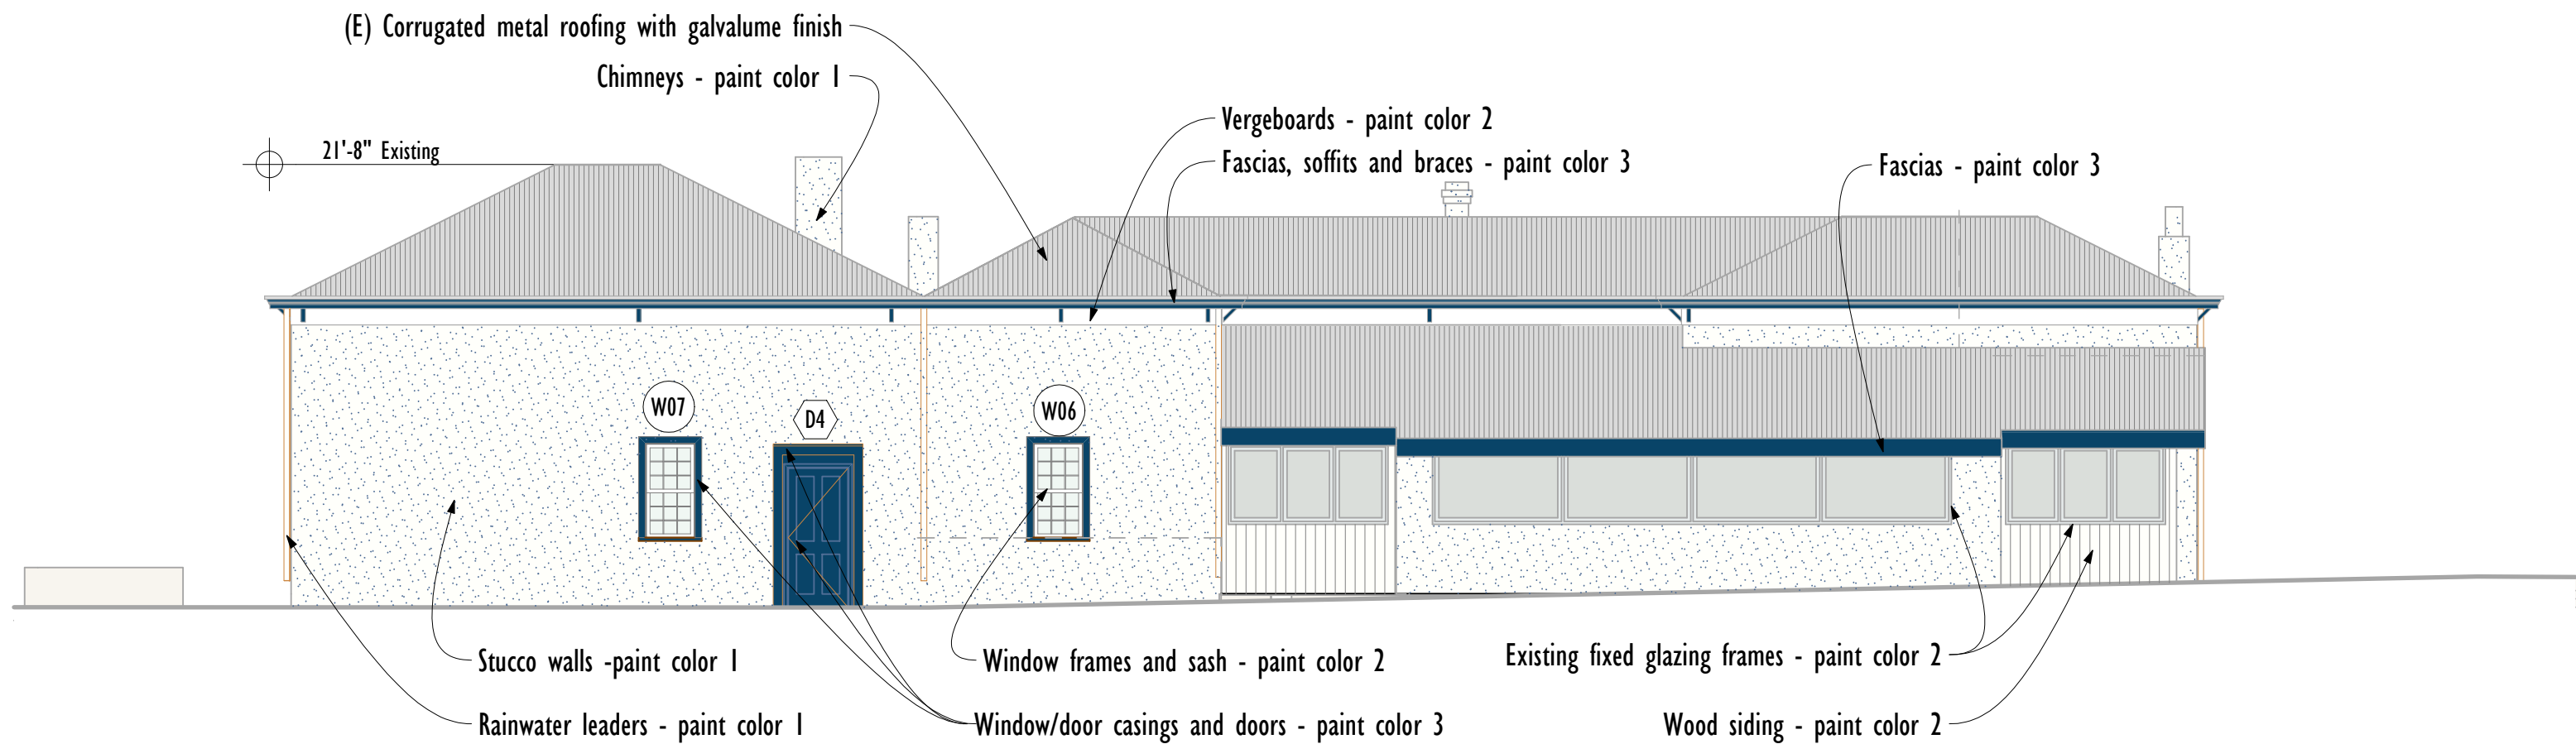

South Elevation - Rehabilitation
SCALE: 1/8" = 1'-0"

Samaniego House - Exterior Rehabilitation

HPZ Review

Schematic - Not for Construction Use
 PRINTED ON: 9/1/2020

MOTLEY

Design Group, LLC

Architecture - Historic Preservation - Planning - Landscape Design

1114 Grand Avenue Phoenix AZ 85007
 602.254.5599 motleydesigngroup.com

