


Rendering Looking Southeast



# CANYON WESTERNER 10 E. BROADWAY



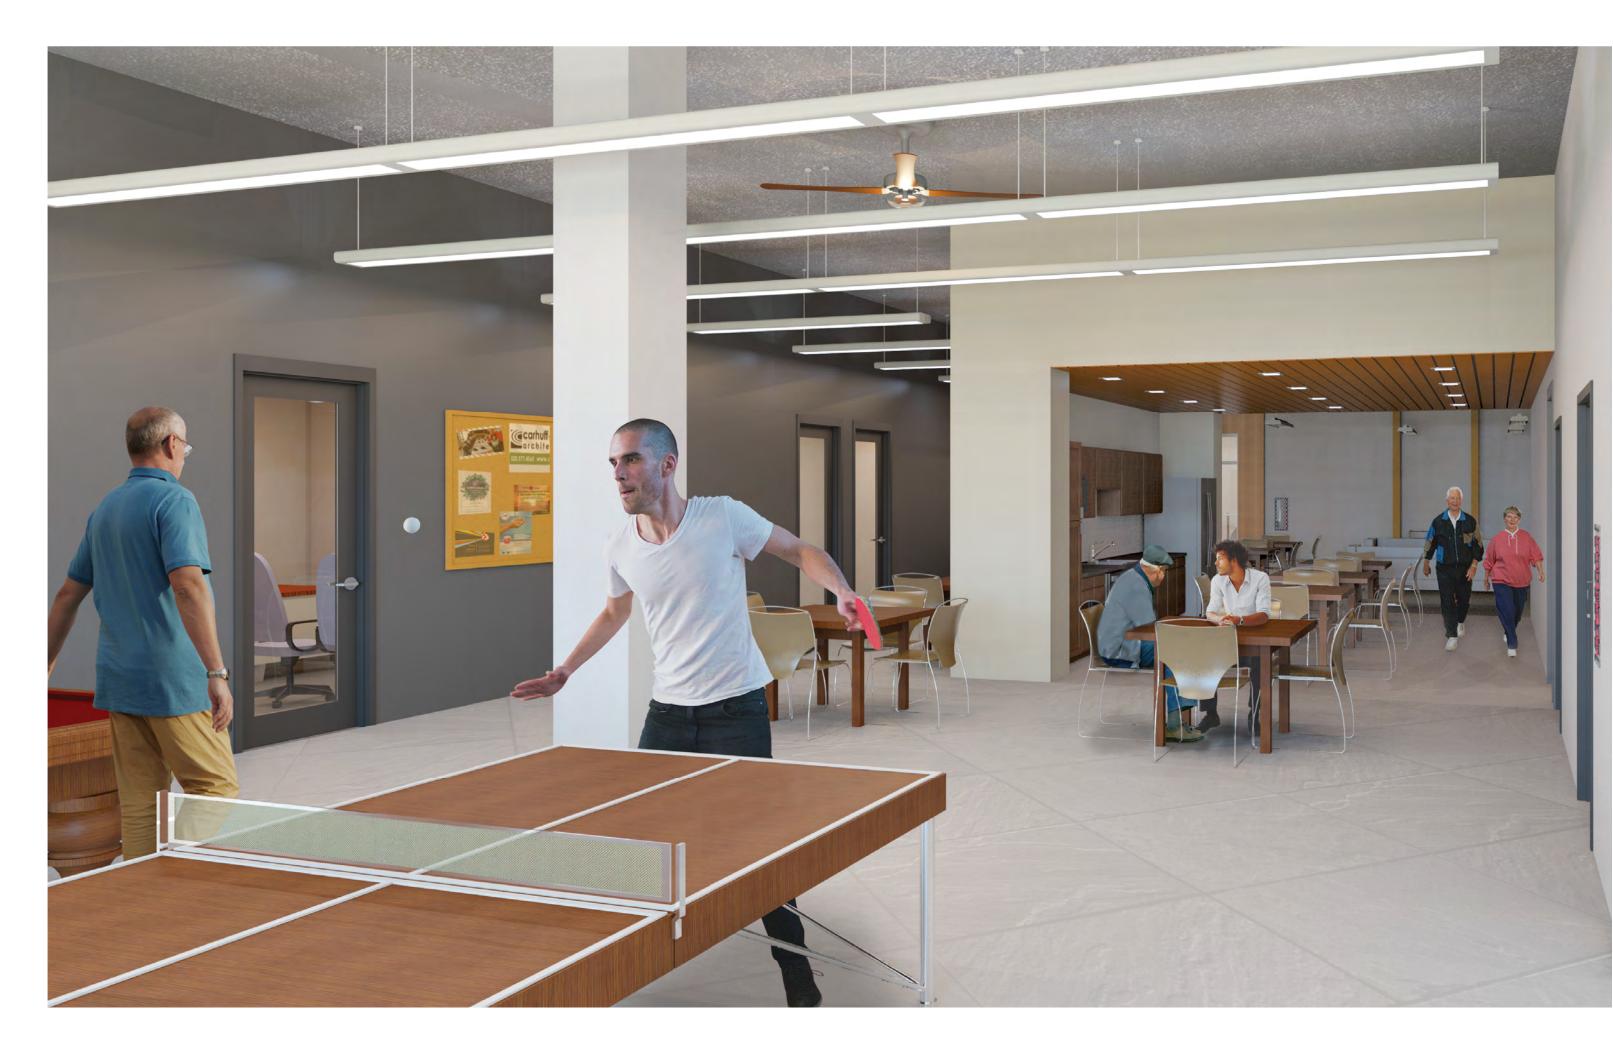

GROUND FLOOR RENDERING 1



GROUND FLOOR RENDERING 2




SITE PLAN WITH UTILITIES

E.I.F.S. SYSTEM W/ ENHANCED ARCHITECTURAL PROFILE JOINTS.

CENTRIA METAL PANELS.

# EAST ELEVATION COLOR (UPDATED)

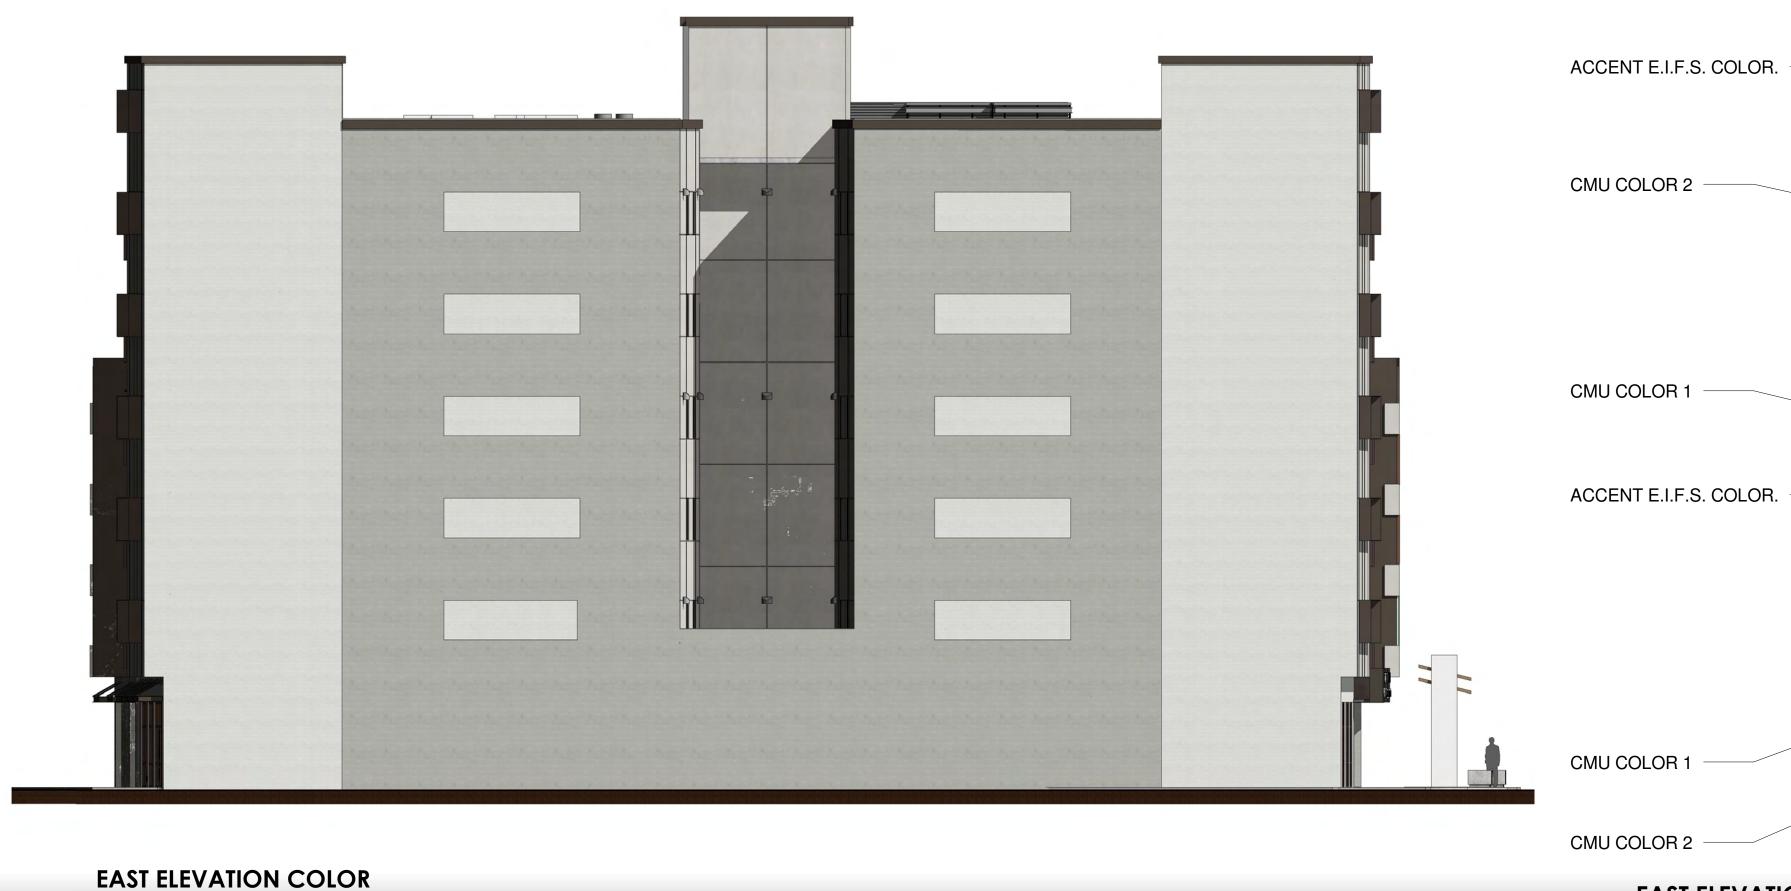






ACCENT EIFS COLOR

EIFS COLOR




#### NORTH ELEVATION COLOR



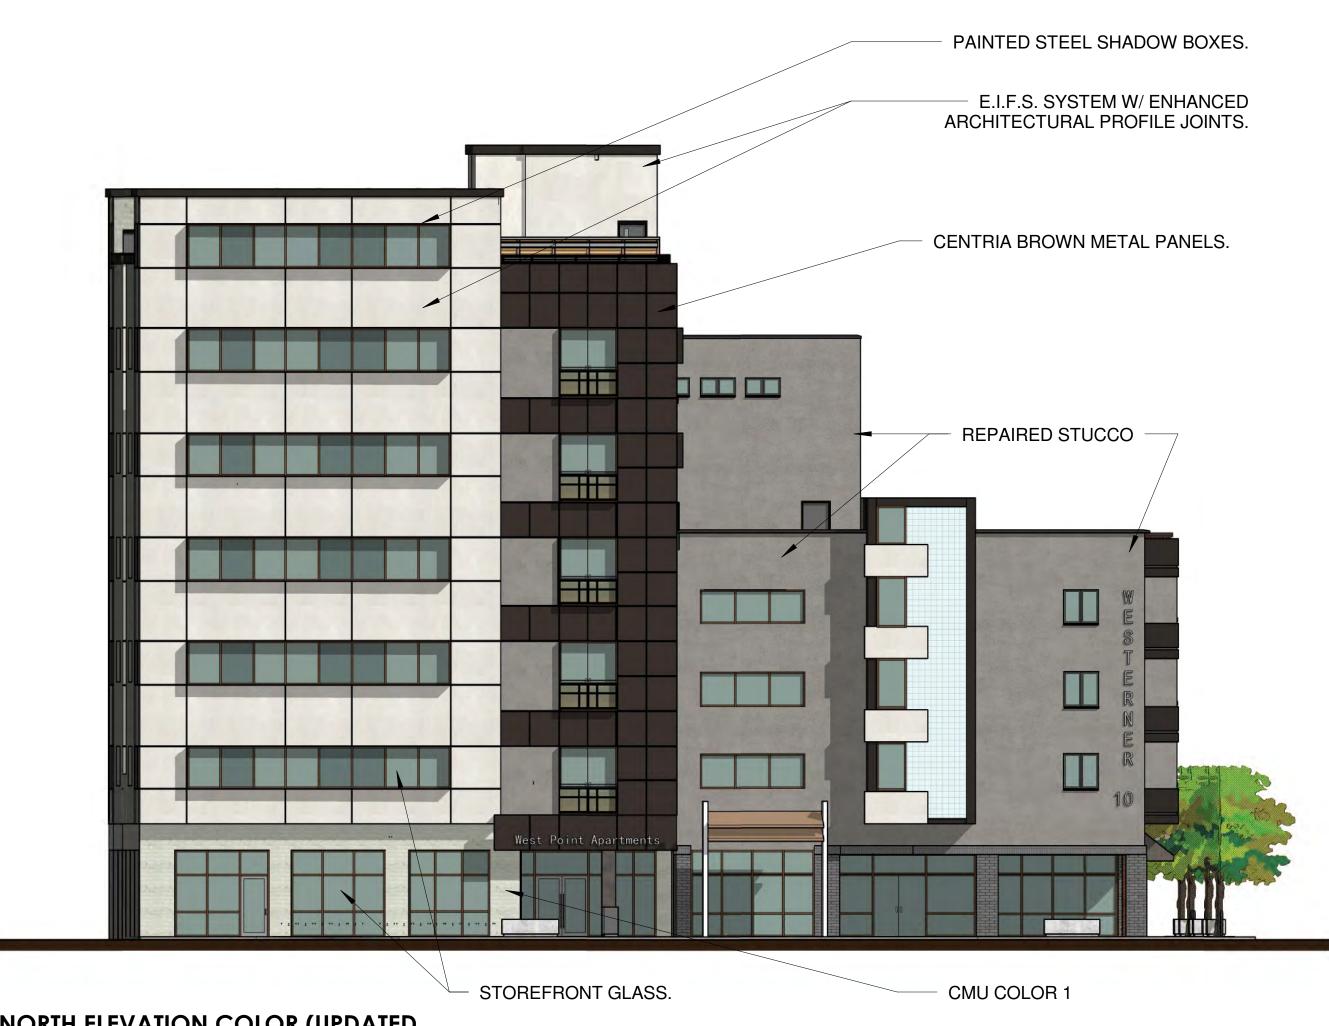

### NORTH ELEVATION COLOR (UPDATED

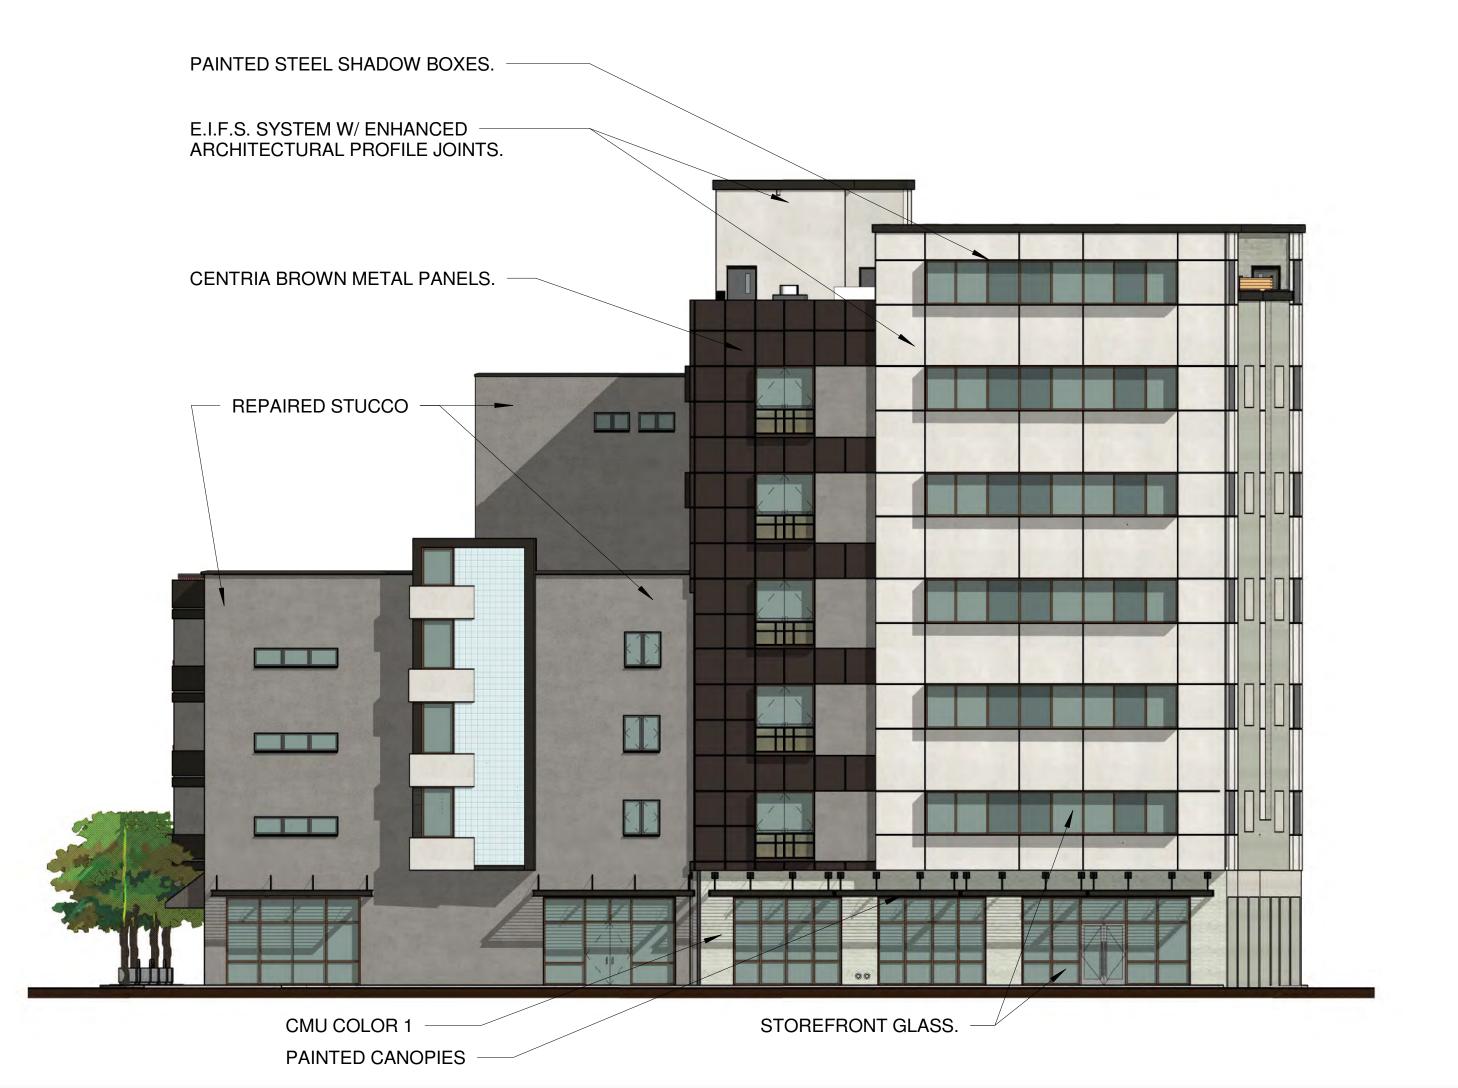

SOUTH ELEVATION COLOR (UPDATED)

EXTERIOR STUCCO:

DUNN EDWARDS

RAIN DROPS

DE6057



EXTERIOR CMU:

CLEAR COAT





WINDOW POPOUTS /

STUCCO ACCENTS:


WEATHERED BROWN


DEC756



EXTERIOR CMU:

DARK STAIN

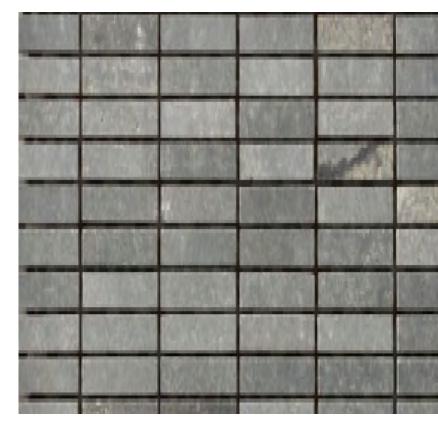

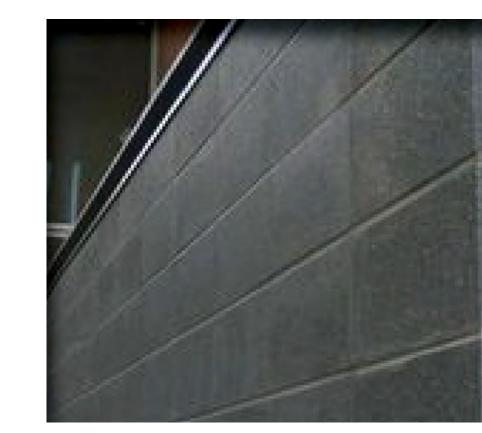

EXTERIOR STUCCO:

DUNN EDWARDS

CHOCOLATE MILK

DE6059



PAINTED STEEL RAILINGS / SHADOW BOXES:

DUNN EDWARDS

DARK ENGINE

DE6350






METAL PANELS:

CENTRIA

MIDNIGHT BRONZE

40"-48" PANEL

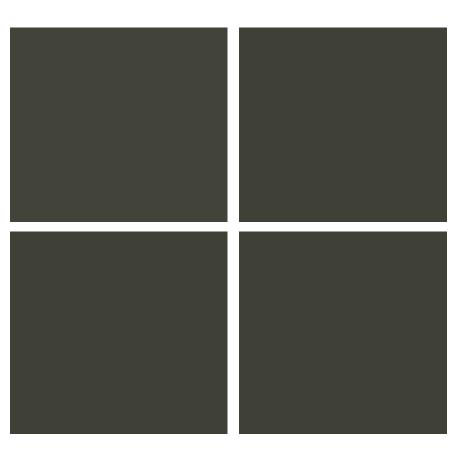




ROOFTOP TERRACE:

DUNN EDWARDS


DARK ENGINE

DE6350




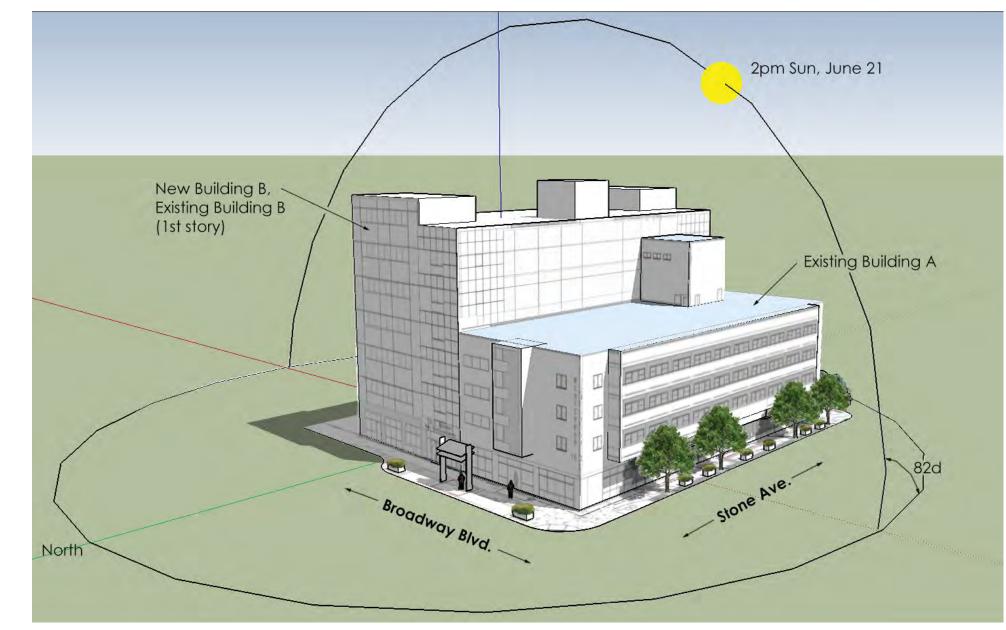

SHADE STUDY (North East View)

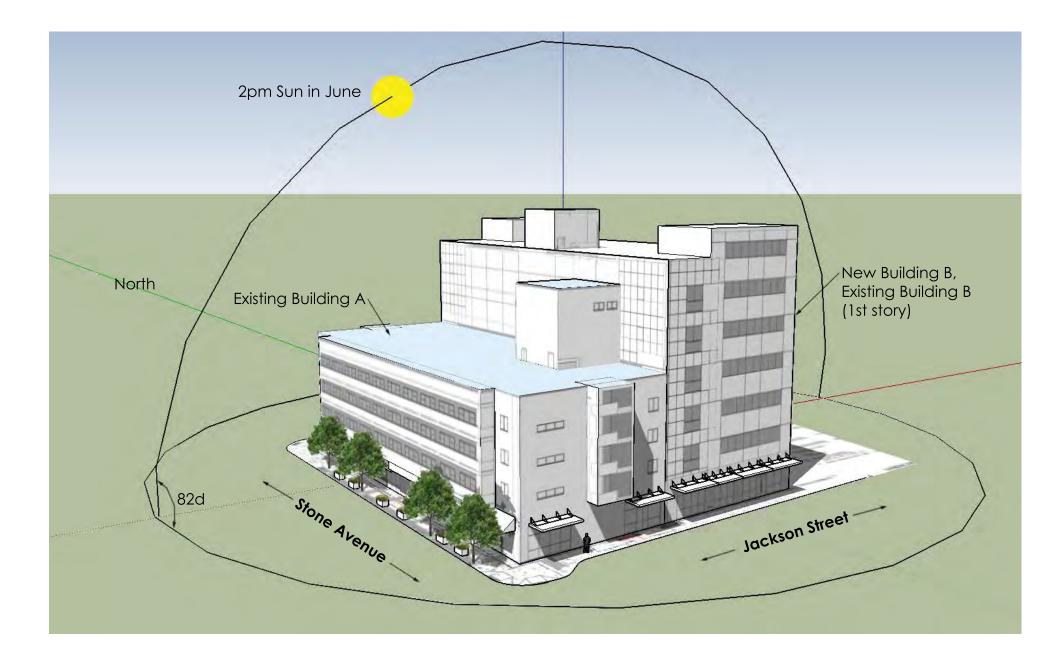

SHADE STUDY (South West View)

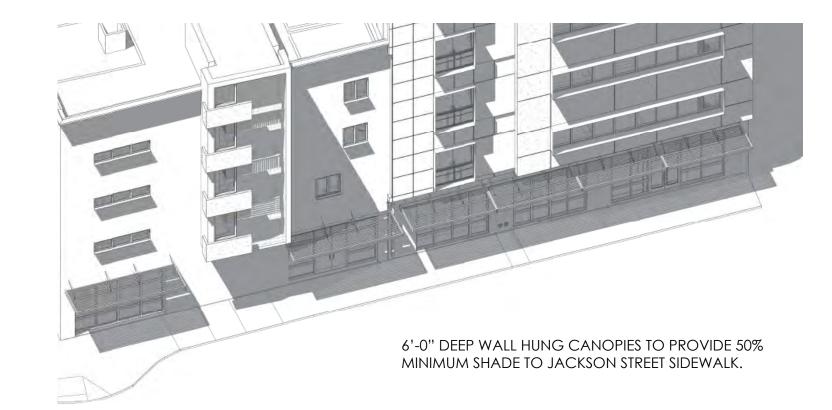

SHADE STUDY (South View) Enlarged View JUNE 21 2PM



CAPITAL ROW APARTMENTS, OMAHA, NE



ASHFORD | BROOKHAVEN APARTMENTS, ATLANTA, GA



HOME2 SUITES, BALTIMORE, MD

#### SHADE STUDY CALCULATION:

#### SIDEWALK SHADE REQUIREMENT:

PER UNIFIED DEVELOPMENT CODE SECTION 5.12.6.A.2.A.: SHADE SHALL BE PROVIDED FOR AT LEAST 50 PERCENT OF ALL SIDEWALKS AND PEDESTRIAN ACCESS PATHS AS MEASURED AT 2:00PM ON JUNE 21ST WHEN THE SUN IS AT 82 DEGREES ABOVE THE HORIZON.

BELOW ARE THE CALCULATIONS FOR THE SIDEWALKS FOR ALL THREE SIDES OF THE SUBJECT BUILDING:

## BROADWAY BLVD SIDEWALK (NORTH):

BROADWAY SIDEWALK = 938 SF BUILDING FACADE SHADE = 877 SF

877 SF / 938 SF = 93.5 % PROVIDED > 50% REQUIRED.

#### STONE AVE SIDEWALK (WEST):


STONE SIDEWALK = 1,710 SF BUILDING OVERHANG AND TREE SHADE = 1,014 SF

1,014 SF / 1,710 SF = 59.3 % PROVIDED > 50% REQUIRED.

#### JACKSON ST SIDEWALK (SOUTH):

JACKSON SIDEWALK = 867 SF CANOPY / BLDG. OVERHANG SHADE = 452 SF

452 SF / 867 SF = 52.1 % PROVIDED > 50% REQUIRED.

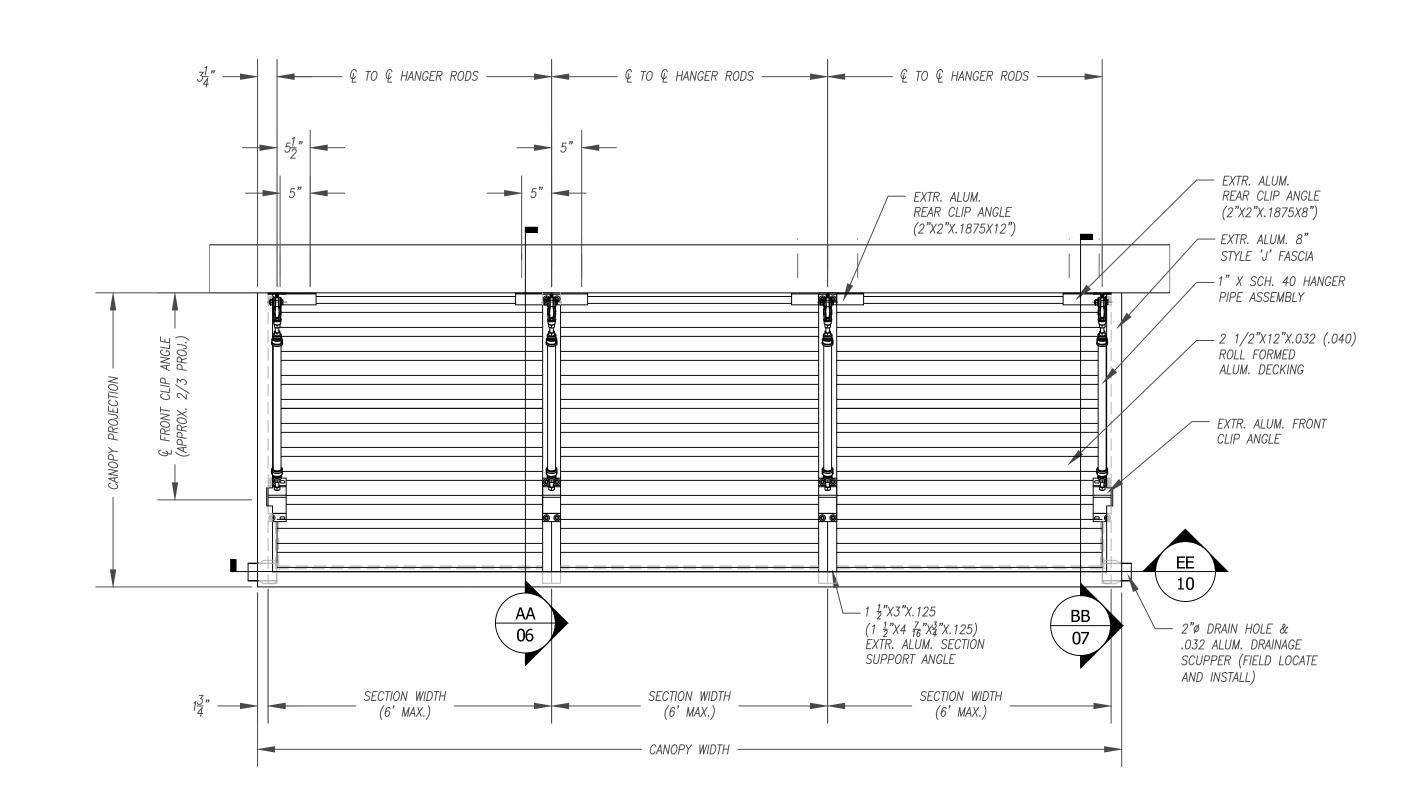

CANOPY PLAN

Scale: 3/4" = 1'-0"

