






1 EAST ELEVATION
1/8"=1'

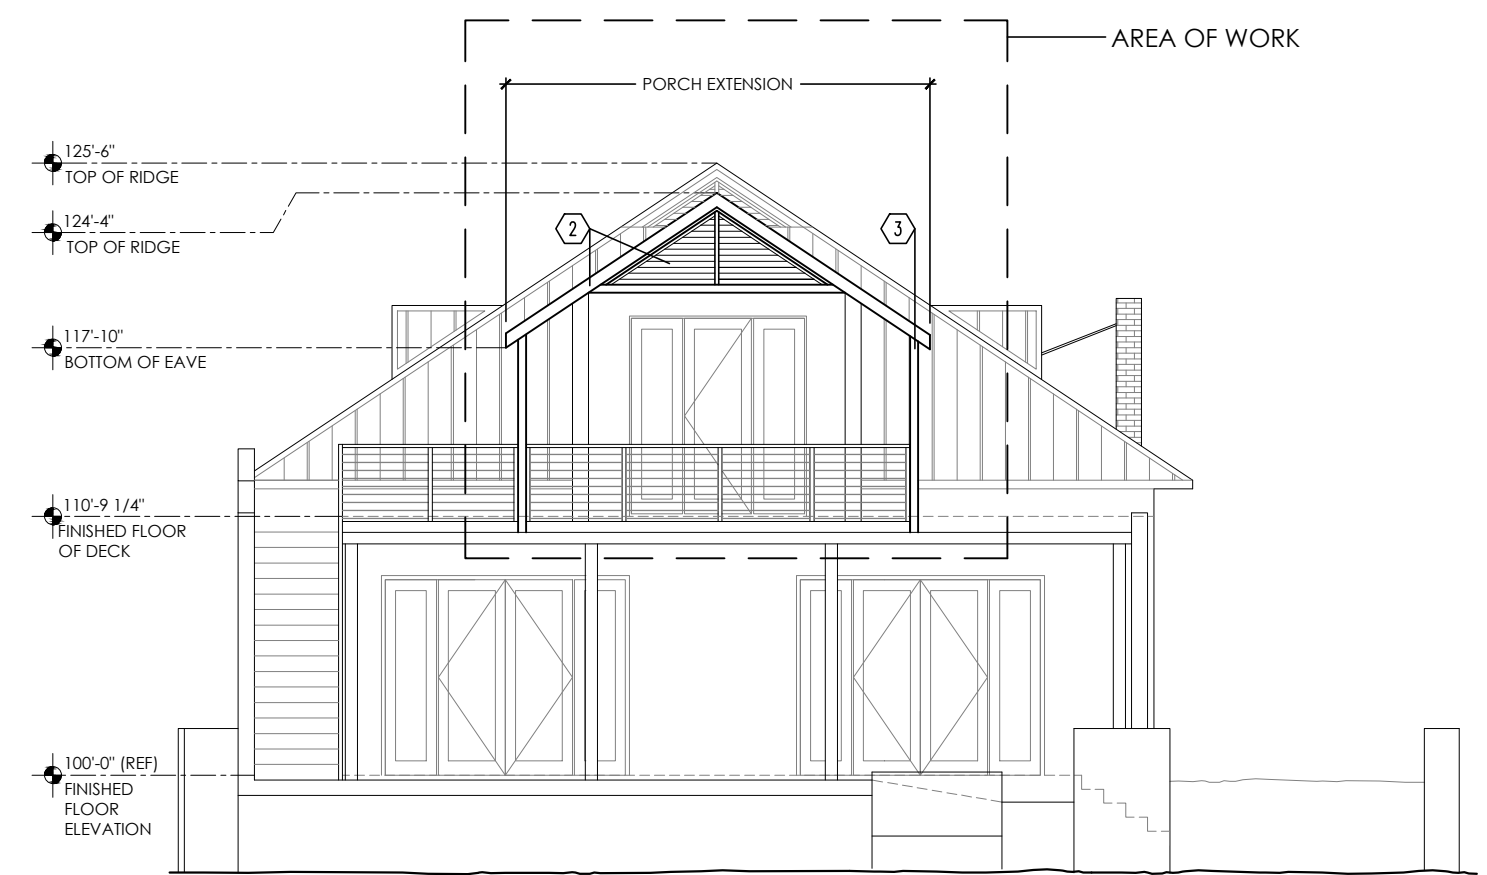


2 WEST ELEVATION
1/8"=1'

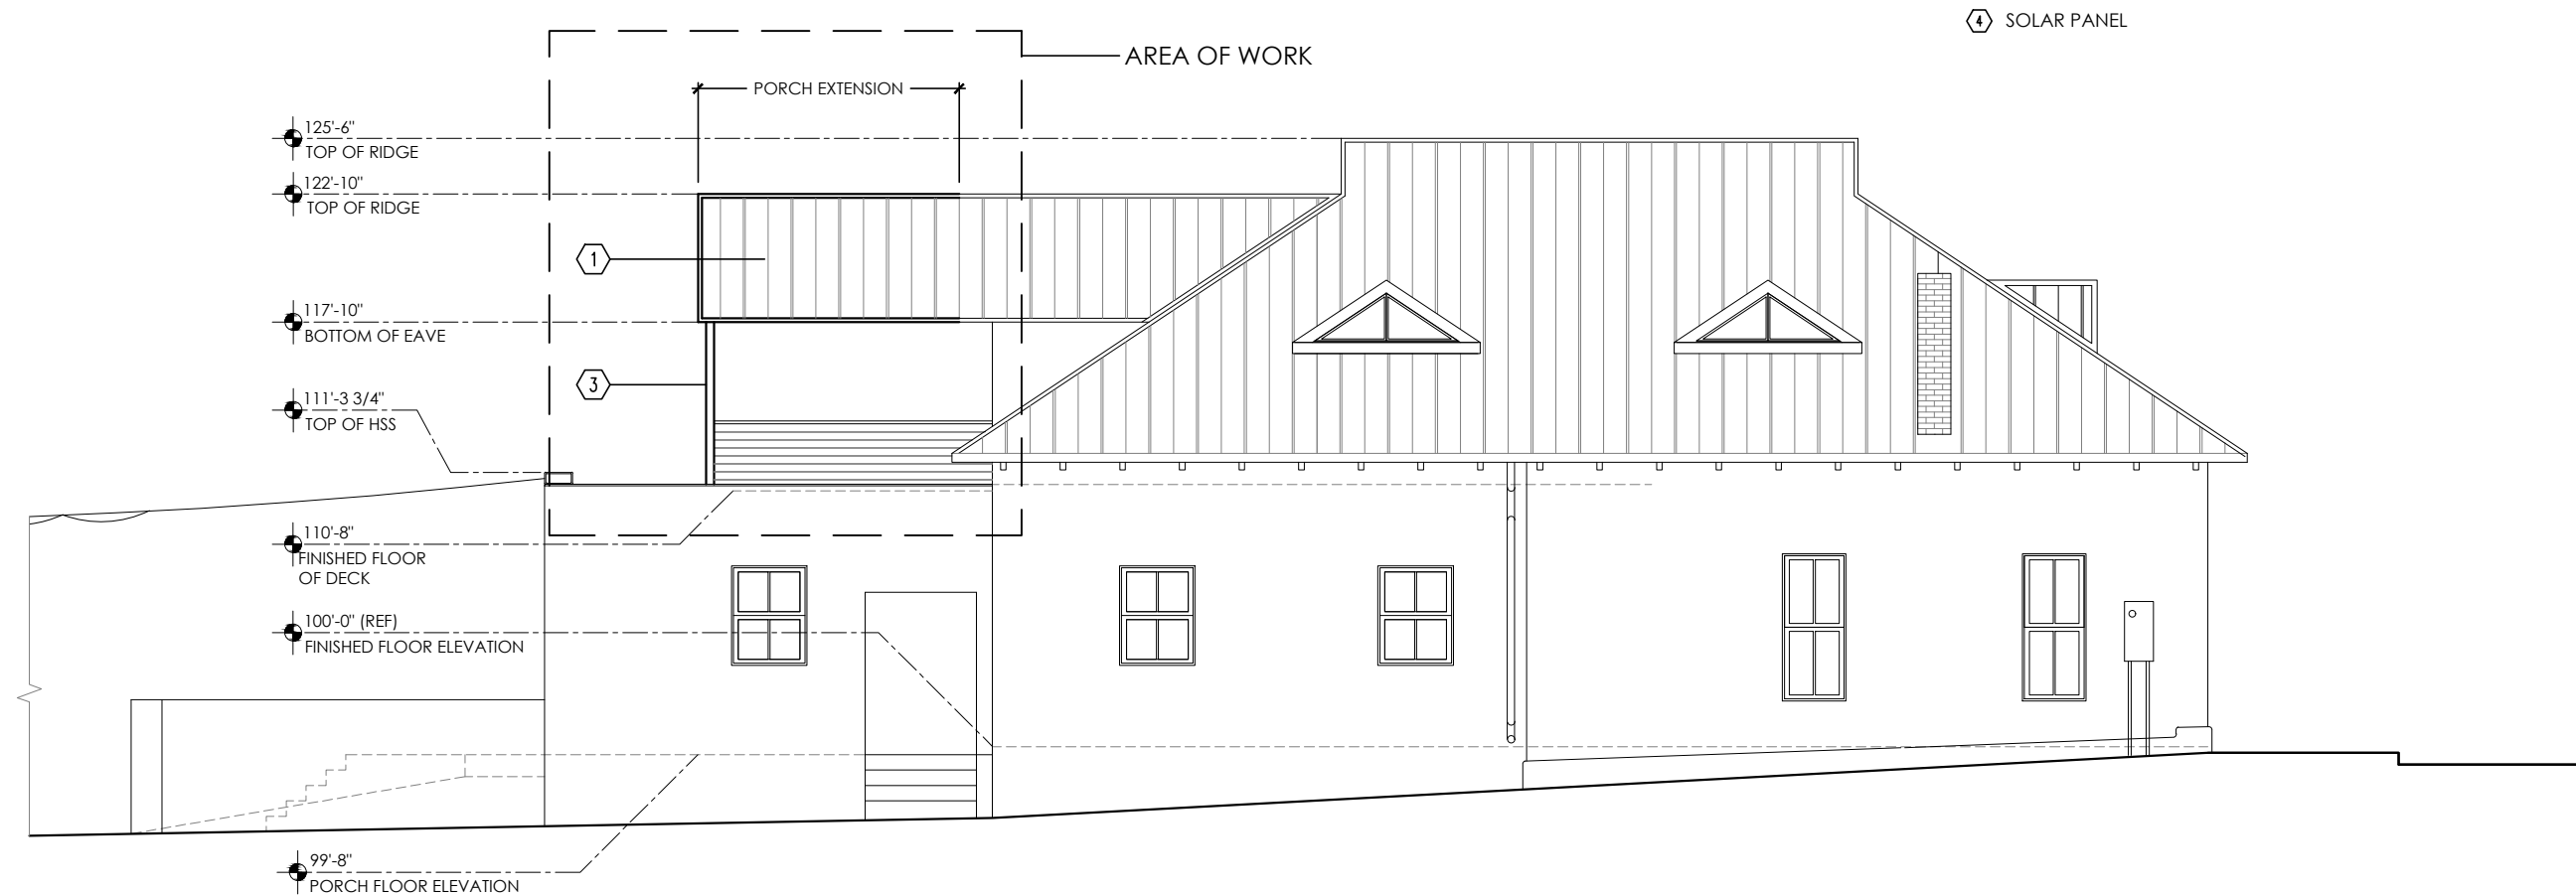

3 SOUTH ELEVATION
1/8"=1'

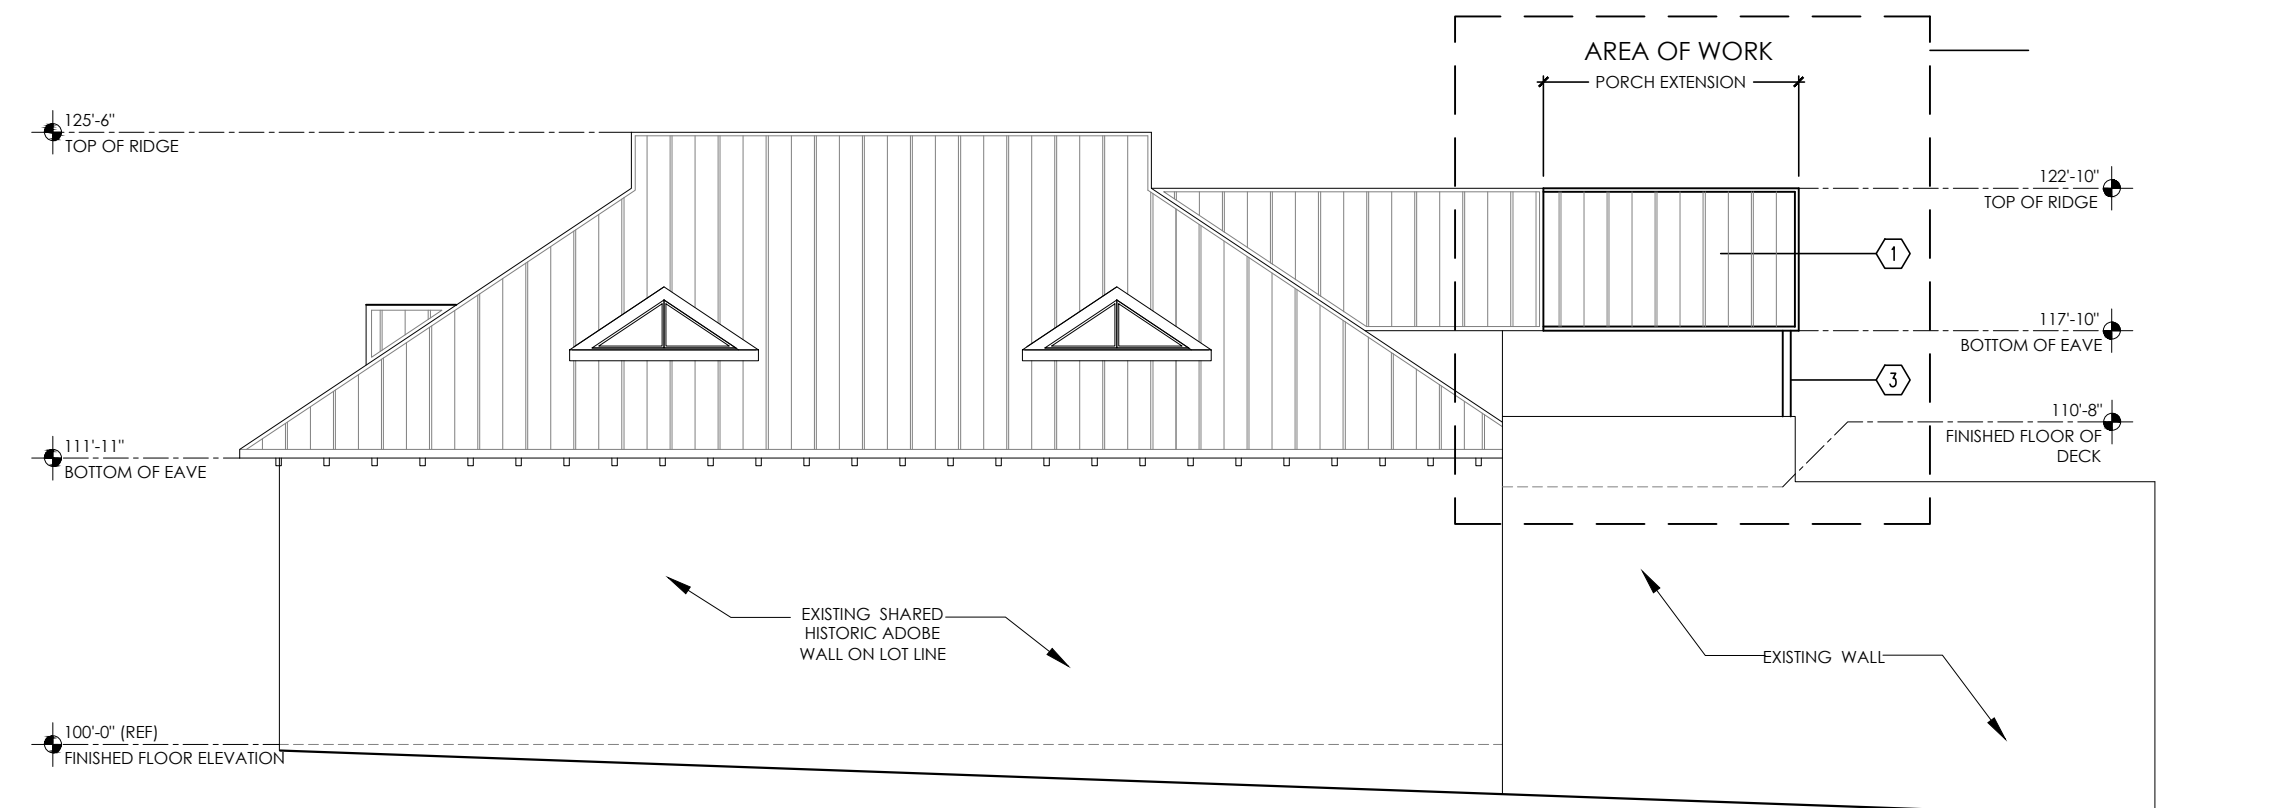

4 NORTH ELEVATION
1/8"=1'

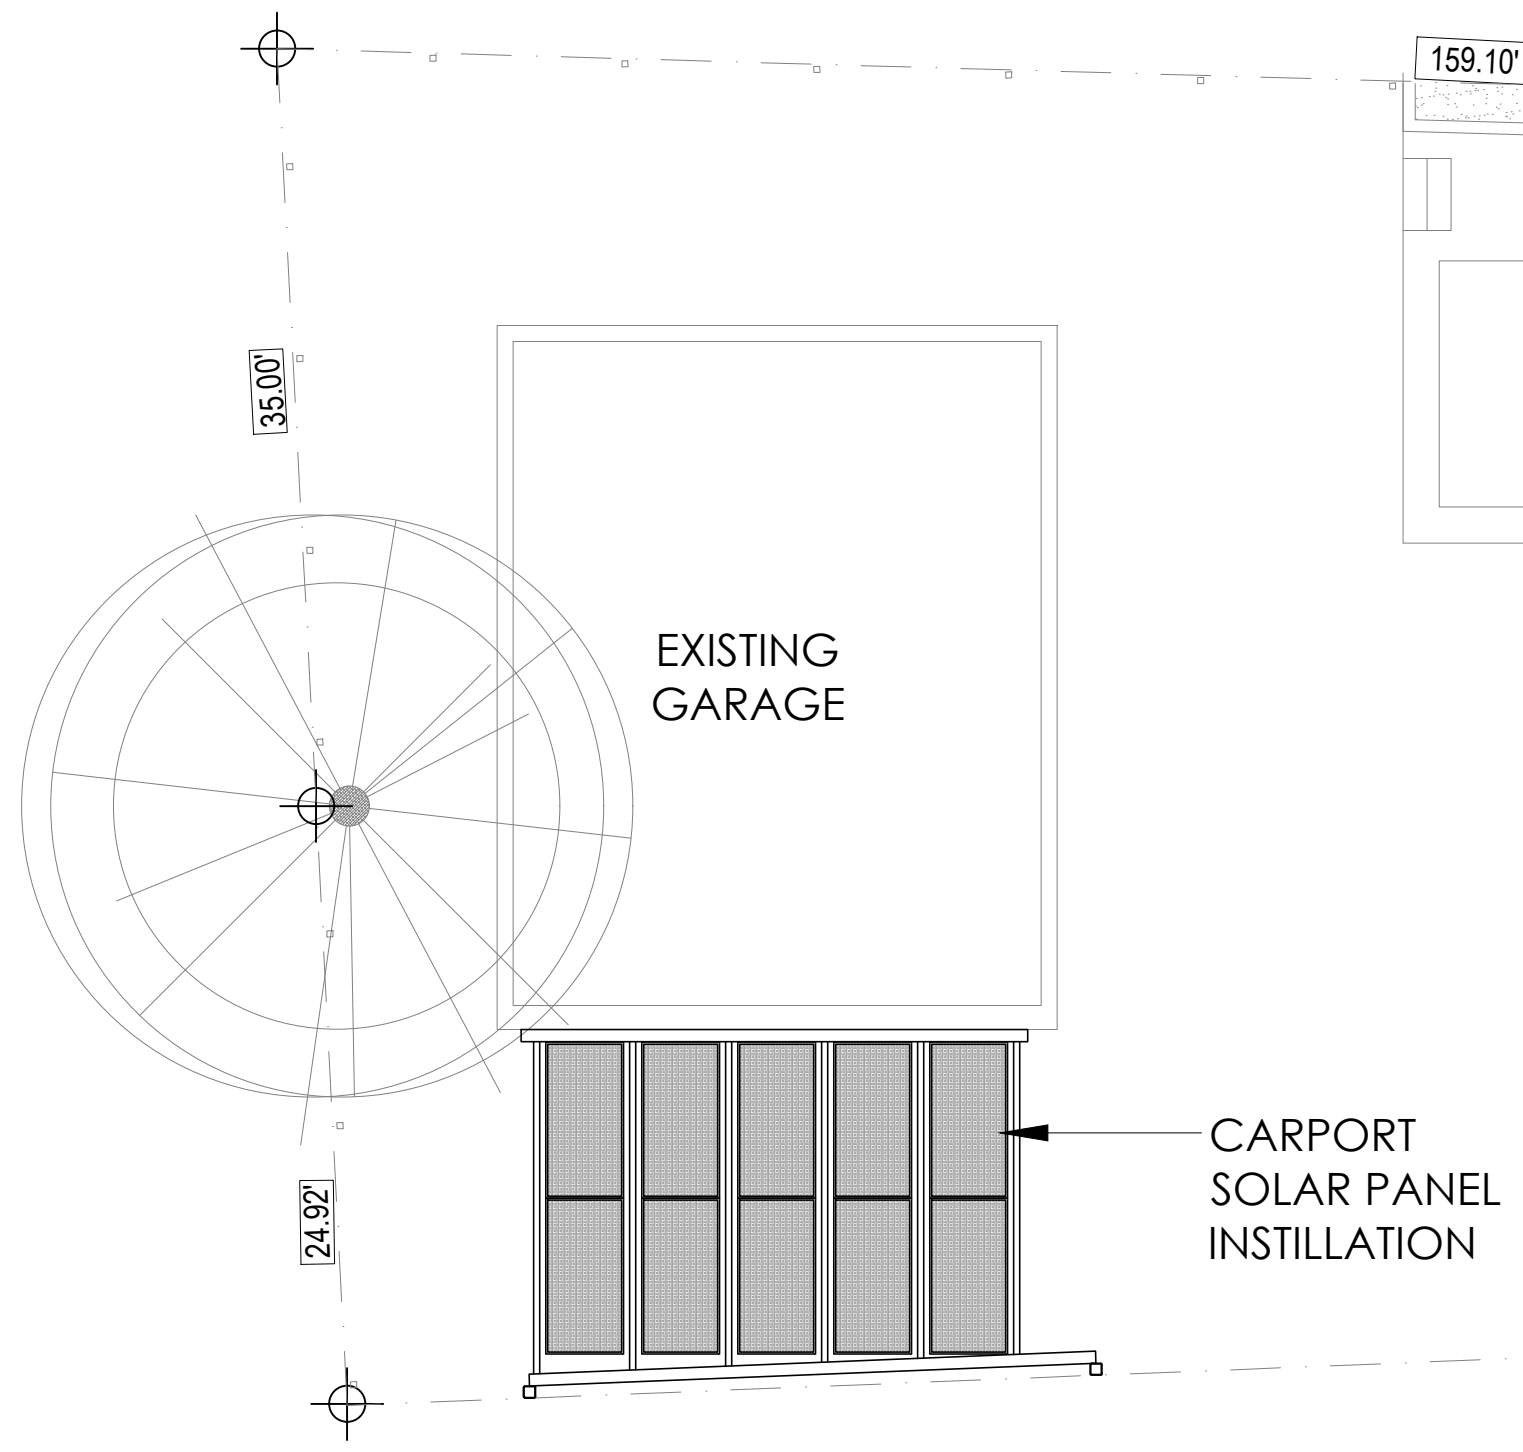

5 SITE PLAN
1/8"=1'


- ELEVATION KEYNOTES
- 1 ROOF: "S-V CRIMP" GALVANIZED METAL ROOFING
 - 2 WOOD TRIM TO MATCH EXISTING (PAINT)
 - 3 STEEL STRUCTURE (CLEAR COAT)
 - 4 SOLAR PANEL



6 EXISTING
N.T.S.



8 SOUTH ELEVATION
1/8"=1'

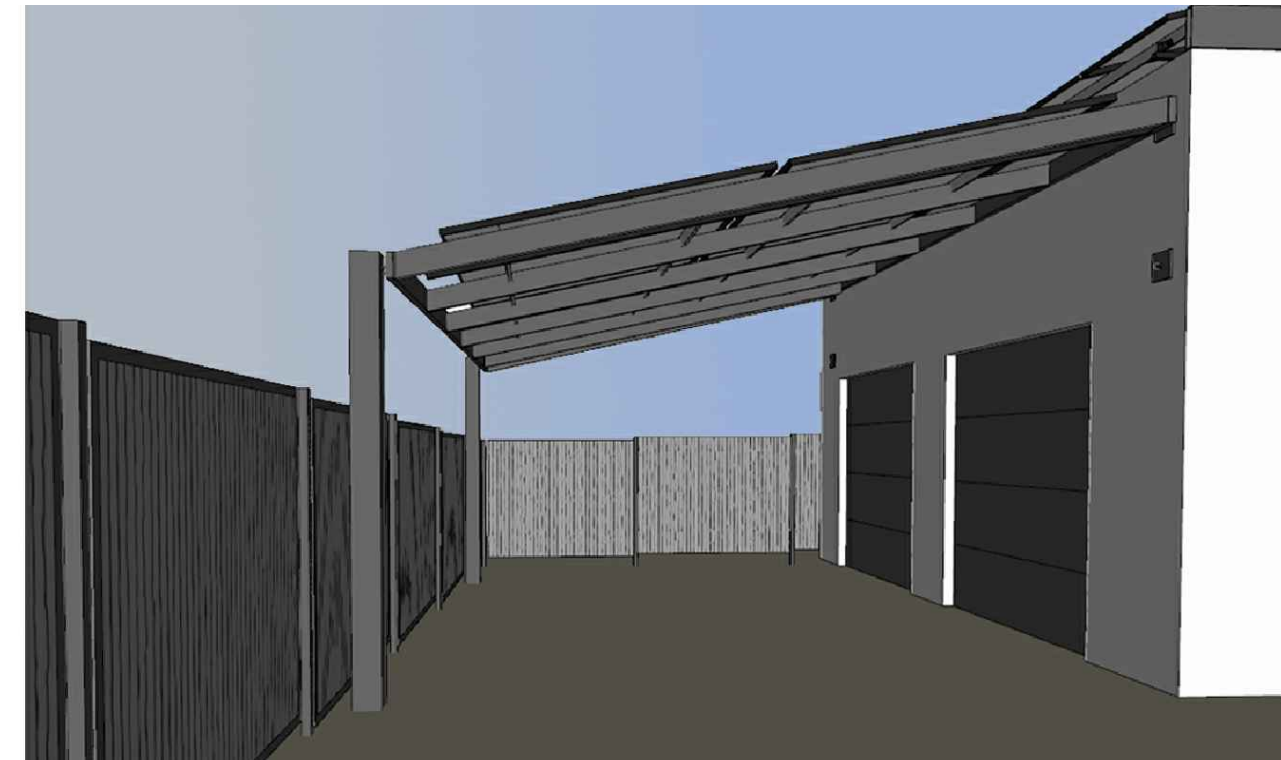

7 PROPOSED
N.T.S.



9 EAST ELEVATION
1/8"=1'

PROJECT INFO

PARCEL	117-14-297A
ZONING	HO-3
ADDRESS	496 S CONVENT AVE
LEGAL DESCRIPTION	TUCSON PTN N59.92' LOT 5 BLK 241
CODE EDITIONS	2018 IBC, ALL CITY OF TUCSON AMENDMENTS
PROJECT DESCRIPTION	SOLAR PANEL INSTALLATION AT EXISTING CARPORT AND PORCH ROOF EXTENSION.
HEIGHT	25'-6", NO CHANGE
SETBACKS	NO CHANGE

INDEX OF DRAWINGS

- 01 A0 PROJECT INFO & ELEVATIONS
- 02 A1 ENLARGED PLANS & DETAILS
- 03 S1 STRUCTURAL
- 04 S2 STRUCTURAL
- 05 S3 STRUCTURAL
- 06 S4 STRUCTURAL

19.13
LATT RESIDENCE
496 S CONVENT AVE
TUCSON, AZ 85701

EXPIRES: 03/2020

R A S Architecture
rachel.a.serra@gmail.com
520.340.7257

DATE: 09.30.20
REVISIONS:
PROJECT
INFO &
ELEVATIONS

A0.1