

MAIN GATE DESIGN REVIEW COMMITTEE MEETING NO. 2, OCTOBER 3, 2017

Core Spaces Developer · Antunovich Associates Architecture, Planning, Interior Design ©

THE HUB AT TUCSON III 820 - 840 EAST SPEEDWAY





Follow-up items from DRC Meeting 1:


- Speedway streetscape improve pedestrian experience and shade.
- Transformer corner integrate with Speedway street-level facade.
- Streetscape lighting along Speedway & Tyndall.
- West facade mitigation of impacts on western properties.
- Historic properties provide context, perspective, and architectural elements




2



Original Proposed Ground Level Plan 48 Tucson, Arizona | October 3, 2017

 

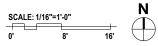



Core Spaces Developer · **Antunovich Associates** Architecture, Planning, Interior Design [©]



→ **N** SCALE: 1/16"=1'-0" 0' 8' New Proposed Ground Level Plan 48A Tucson, Arizona | October 3, 2017



Core Spaces Developer · Antunovich Associates Architecture, Planning, Interior Design ©

Rendering Building View-1 **10**



Core Spaces Developer · Antunovich Associates Architecture, Planning, Interior Design ©









Core Spaces Developer · Antunovich Associates Architecture, Planning, Interior Design ©

(N) Rendering Building View-2 Tucson, Arizona | October 3, 2017







Core Spaces Developer · Antunovich Associates Architecture, Planning, Interior Design ©

(N) Rendering Street View-3 12



Core Spaces Developer · Antunovich Associates Architecture, Planning, Interior Design ©













Core Spaces Developer · Antunovich Associates Architecture, Planning, Interior Design ©













Core Spaces Developer · Antunovich Associates Architecture, Planning, Interior Design ©


(N) Rendering Building View-5

Tucson, Arizona | October 3, 2017 |



Core Spaces Developer · Antunovich Associates Architecture, Planning, Interior Design ©



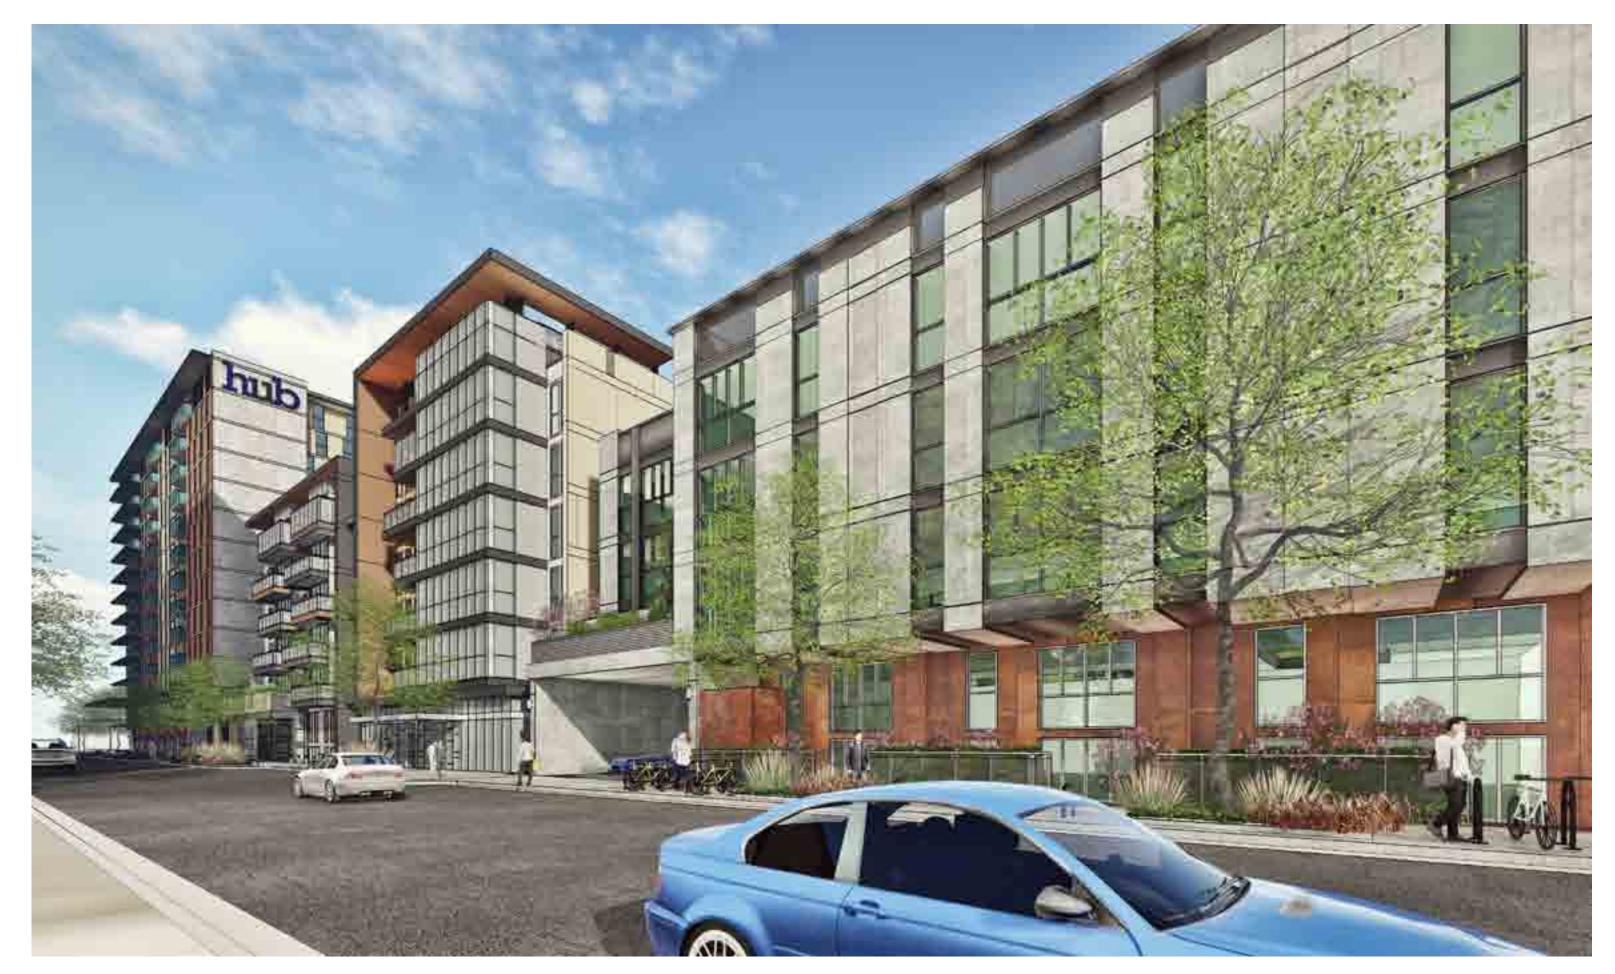










Core Spaces Developer · Antunovich Associates Architecture, Planning, Interior Design [©]

Rendering Building View-7 **16A**

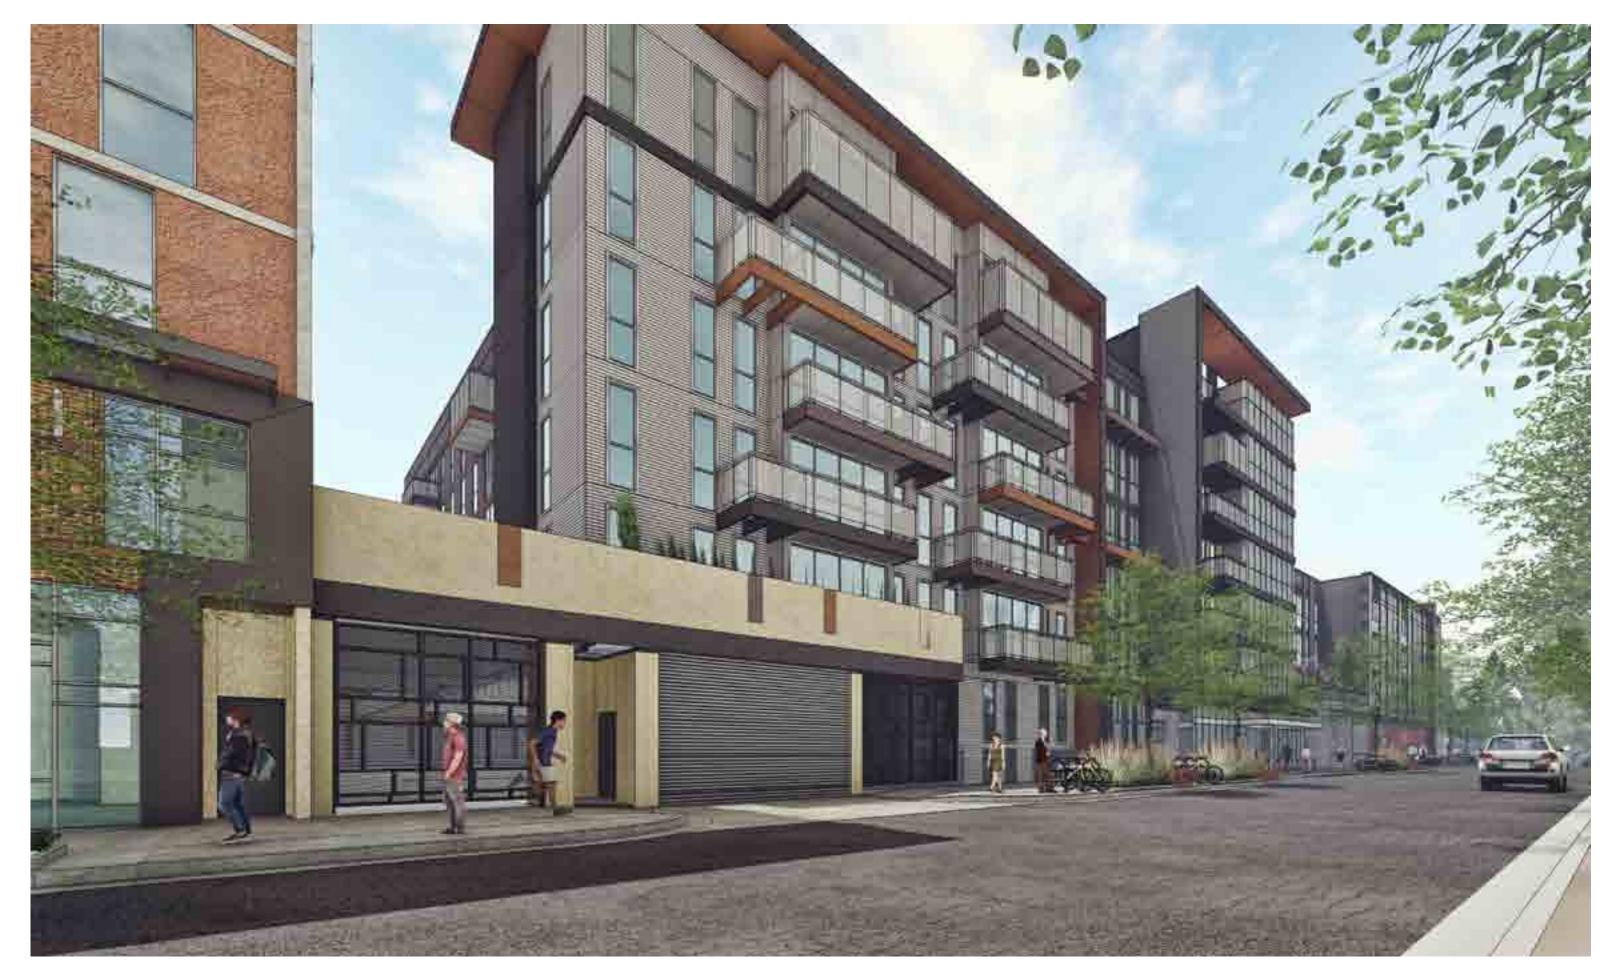






Core Spaces Developer · Antunovich Associates Architecture, Planning, Interior Design ©

(N) Rendering Street View-9 **18**





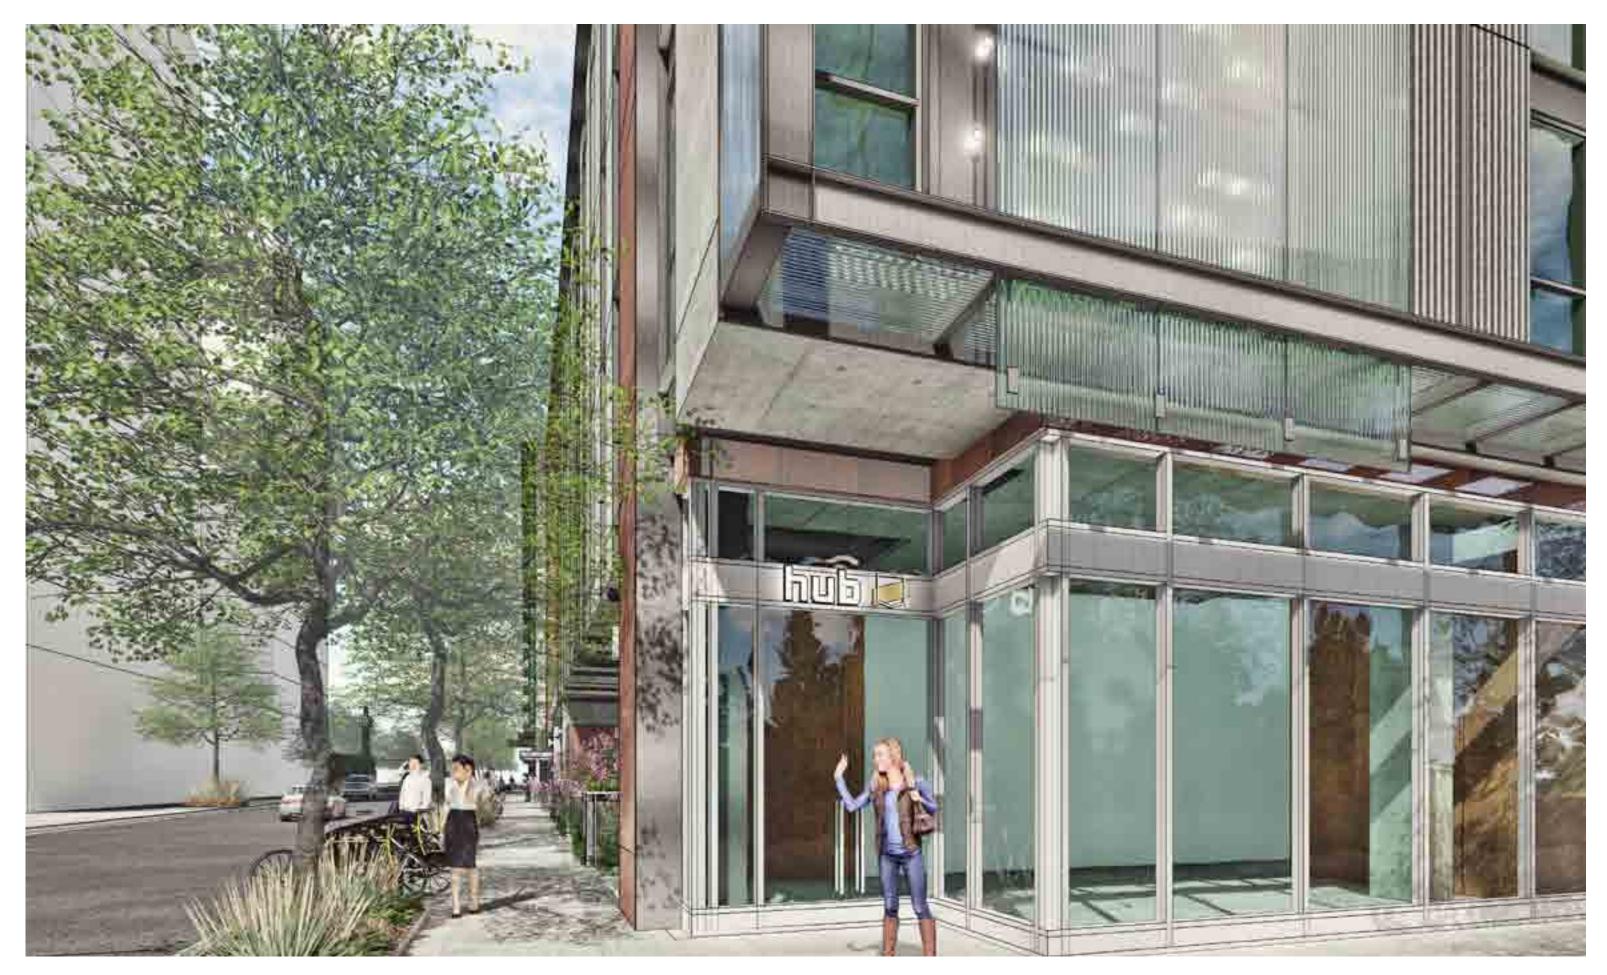









Core Spaces Developer · Antunovich Associates Architecture, Planning, Interior Design ©













Core Spaces Developer · Antunovich Associates Architecture, Planning, Interior Design ©

(N) Rendering Street View-12 Tucson, Arizona | October 3, 2017



























PROPOSED PROJECT FIRST FLOOR HEIGHTS TO BE SIMILAR TO NEIGBOURING BUILDING

ERTICAL ELEMENTS IN THE FACADE REFLECTTHEVERTICALPORCHMEMBERSIN THE NEIGBOURING BUILDINGS

NATURAL STEEL FINISH REFLECT THE NATURAL STONE PORCH FINISHES IN A CONTEMPORARY FASHION.



VERTICAL ELEMENTS IN THE FACADE REFLECTTHEVERTICAL PORCHMEMBERSIN THE NEIGBOURING BUILDINGS

TEXTURED STUCCO FINISH. PROMINENT CLADDING MATERIAL IN SURROUNDING NEIGHBOURHOOD

PROPOSED PROJECT FIRST FLOOR HEIGHTS TO BE SIMILAR TO NEIGBOURING BUILDING

NATURAL STEEL FINISH REFLECT THE NATURAL STONE PORCH FINISHES IN A CONTEMPORARY FASHION.




THE HUB AT TUCSON III

Core Spaces Developer · **Antunovich Associates** Architecture, Planning, Interior Design [©]



Adjacent Property **26**

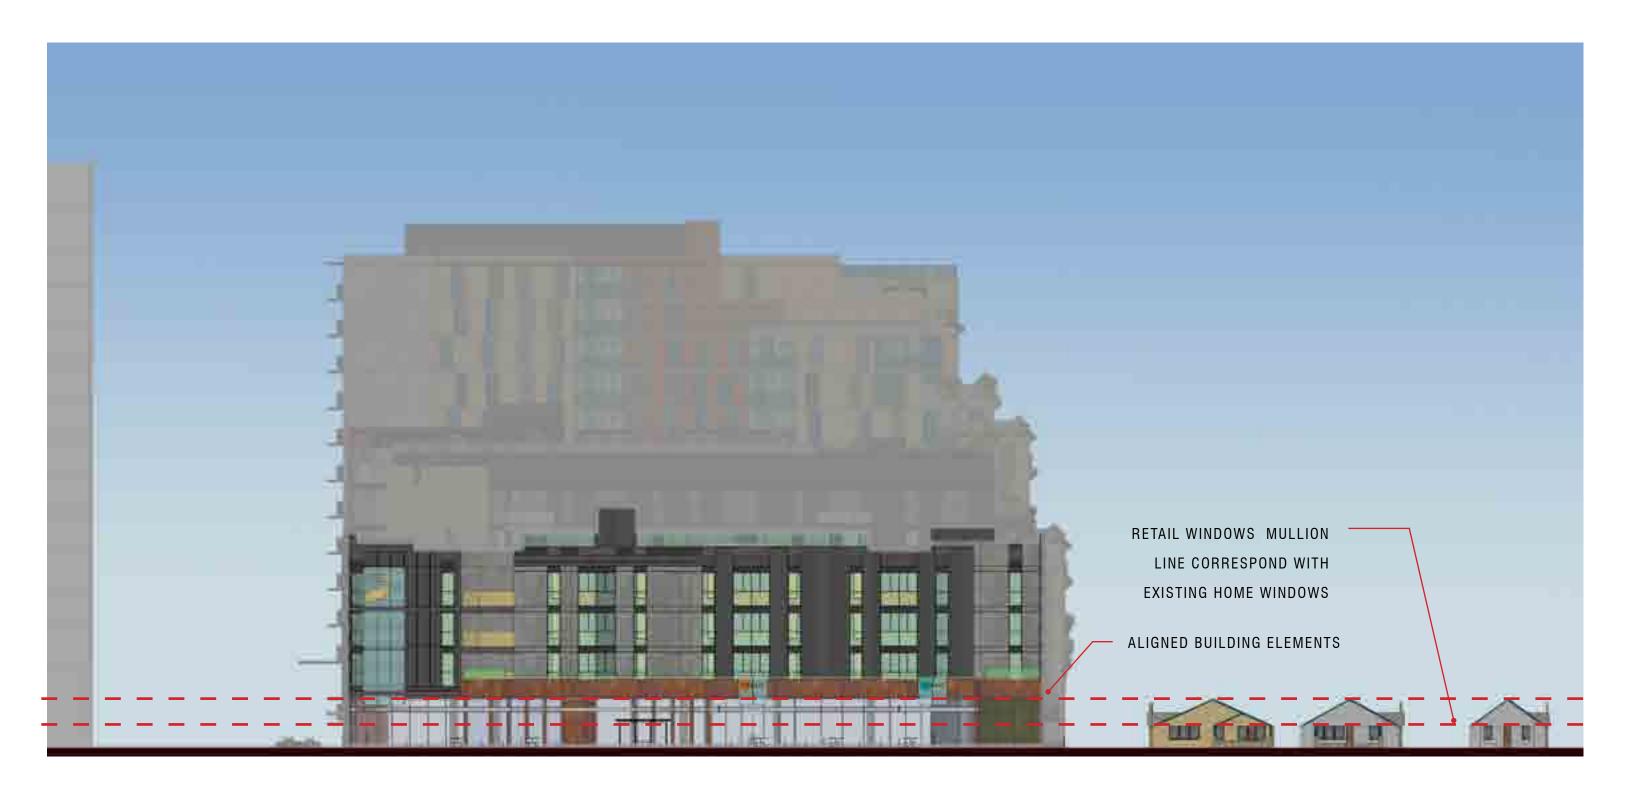

Core Spaces Developer · Antunovich Associates Architecture, Planning, Interior Design [©]

Surrounding Architectural Examples 32A Tucson, Arizona | October 3, 2017