



1	SOUTH ELEVATION
001	SCALE: 1/16"=1'-0"

ANTUNOVICH ASSOCIATES
 ARCHITECTURE PLANNING INTERIOR DESIGN
 224 WEST HURON STREET CHICAGO, ILLINOIS 60654
 312.266.1126 FAX: 312.266.7123


Title:	Building Elevations Preliminary Signage Package	PSP001
Project:	HUB AT TUCSON	Scale: NOTED
		March 04, 2014



1	EAST ELEVATION
002	SCALE: 1/16"=1'-0"

ANTUNOVICH ASSOCIATES
 ARCHITECTURE PLANNING INTERIOR DESIGN
 224 WEST HURON STREET CHICAGO, ILLINOIS 60654
 312.266.1126 FAX: 312.266.7123

Title:	Building Elevations Preliminary Signage Package	PSP002
Project:	HUB AT TUCSON	Scale: NOTED March 04, 2014


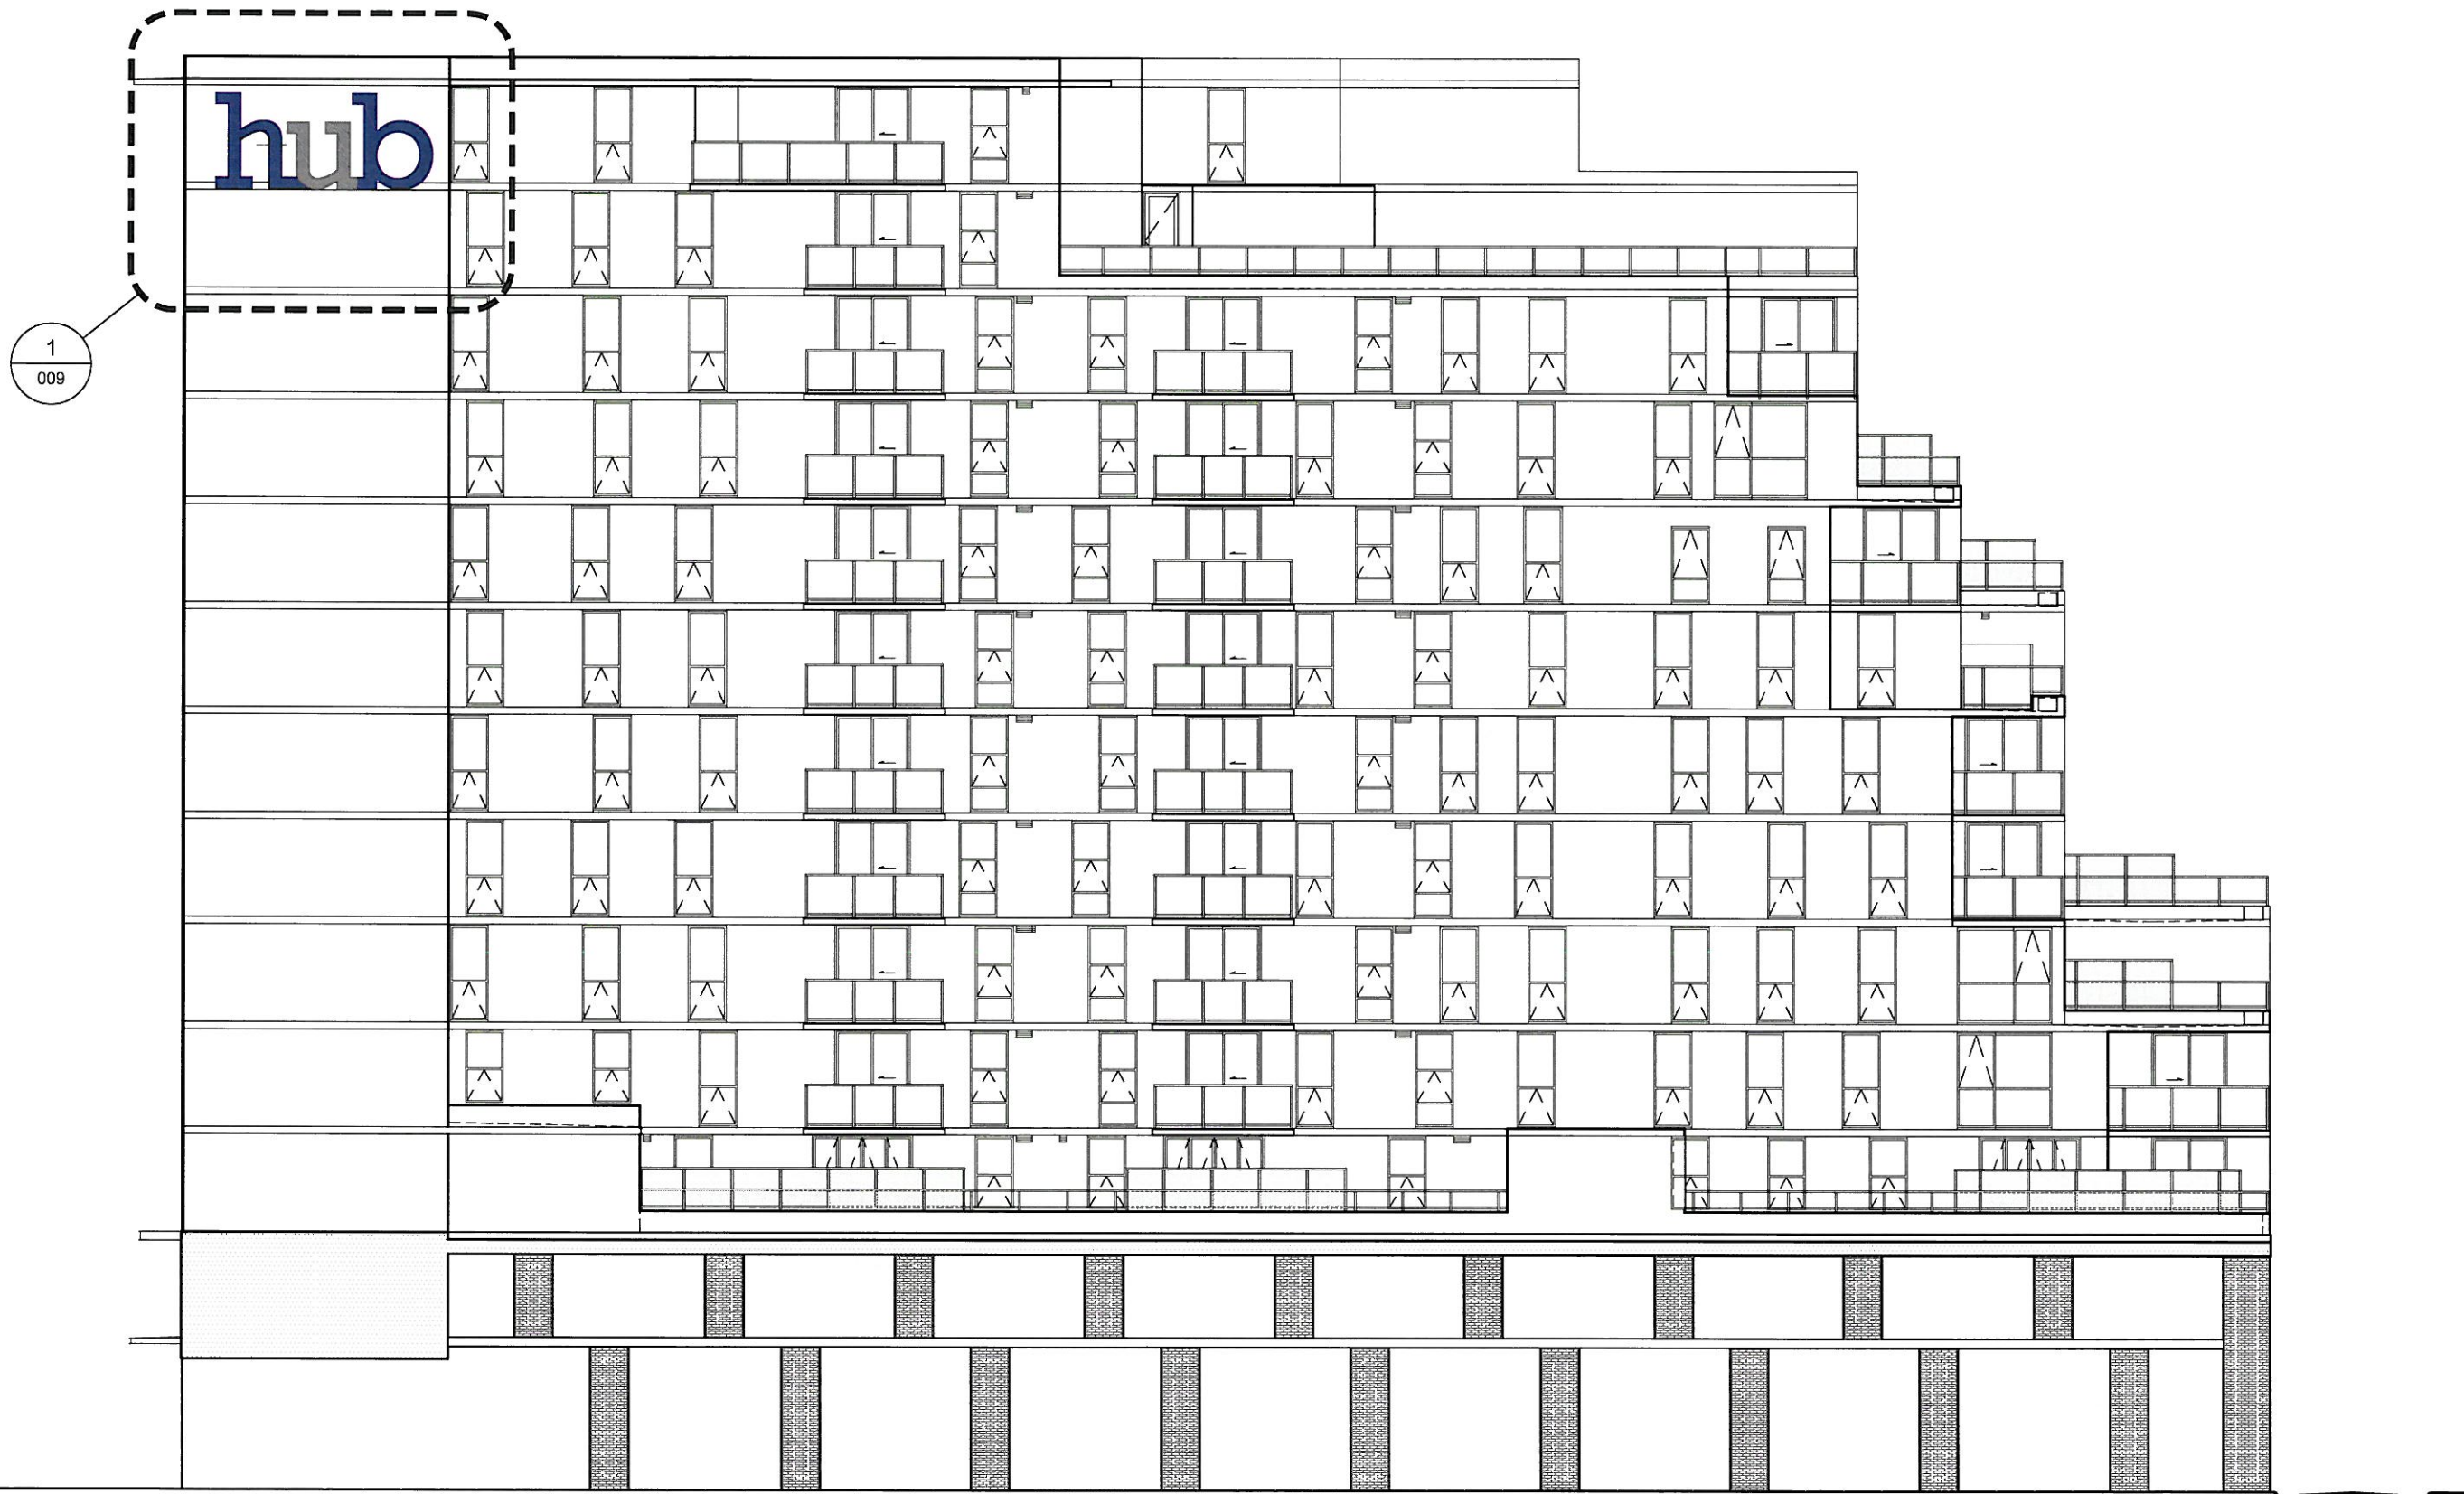


1	NORTH ELEVATION
003	SCALE: 1/16"=1'-0"

ANTUNOVICH ASSOCIATES
 ARCHITECTURE PLANNING INTERIOR DESIGN
 224 WEST HURON STREET CHICAGO, ILLINOIS 60654
 312.266.1126 FAX: 312.266.7123

Title: Building Elevations
 Preliminary Signage Package
 Project: **HUB AT TUCSON**

PSP003
 Scale: NOTED
 March 04, 2014

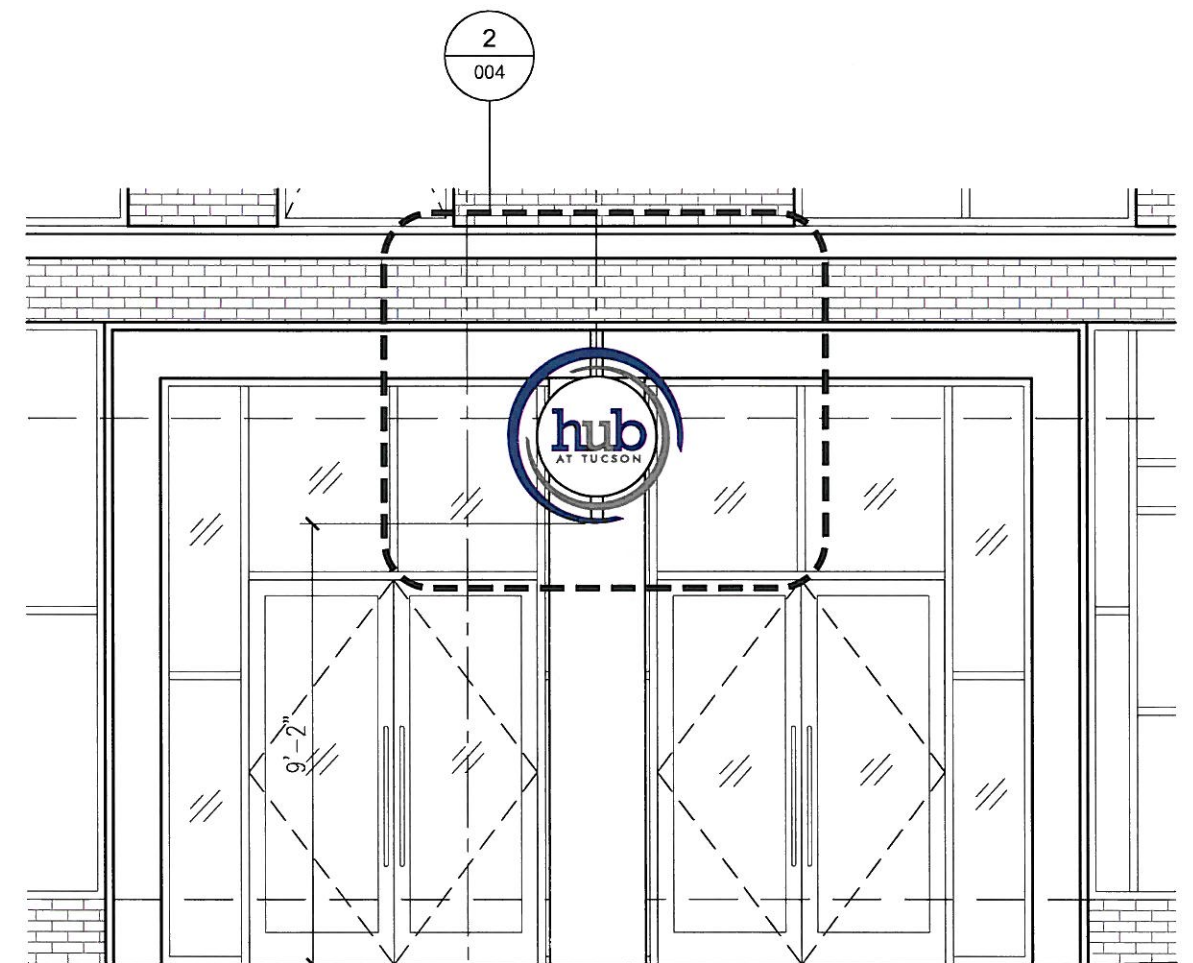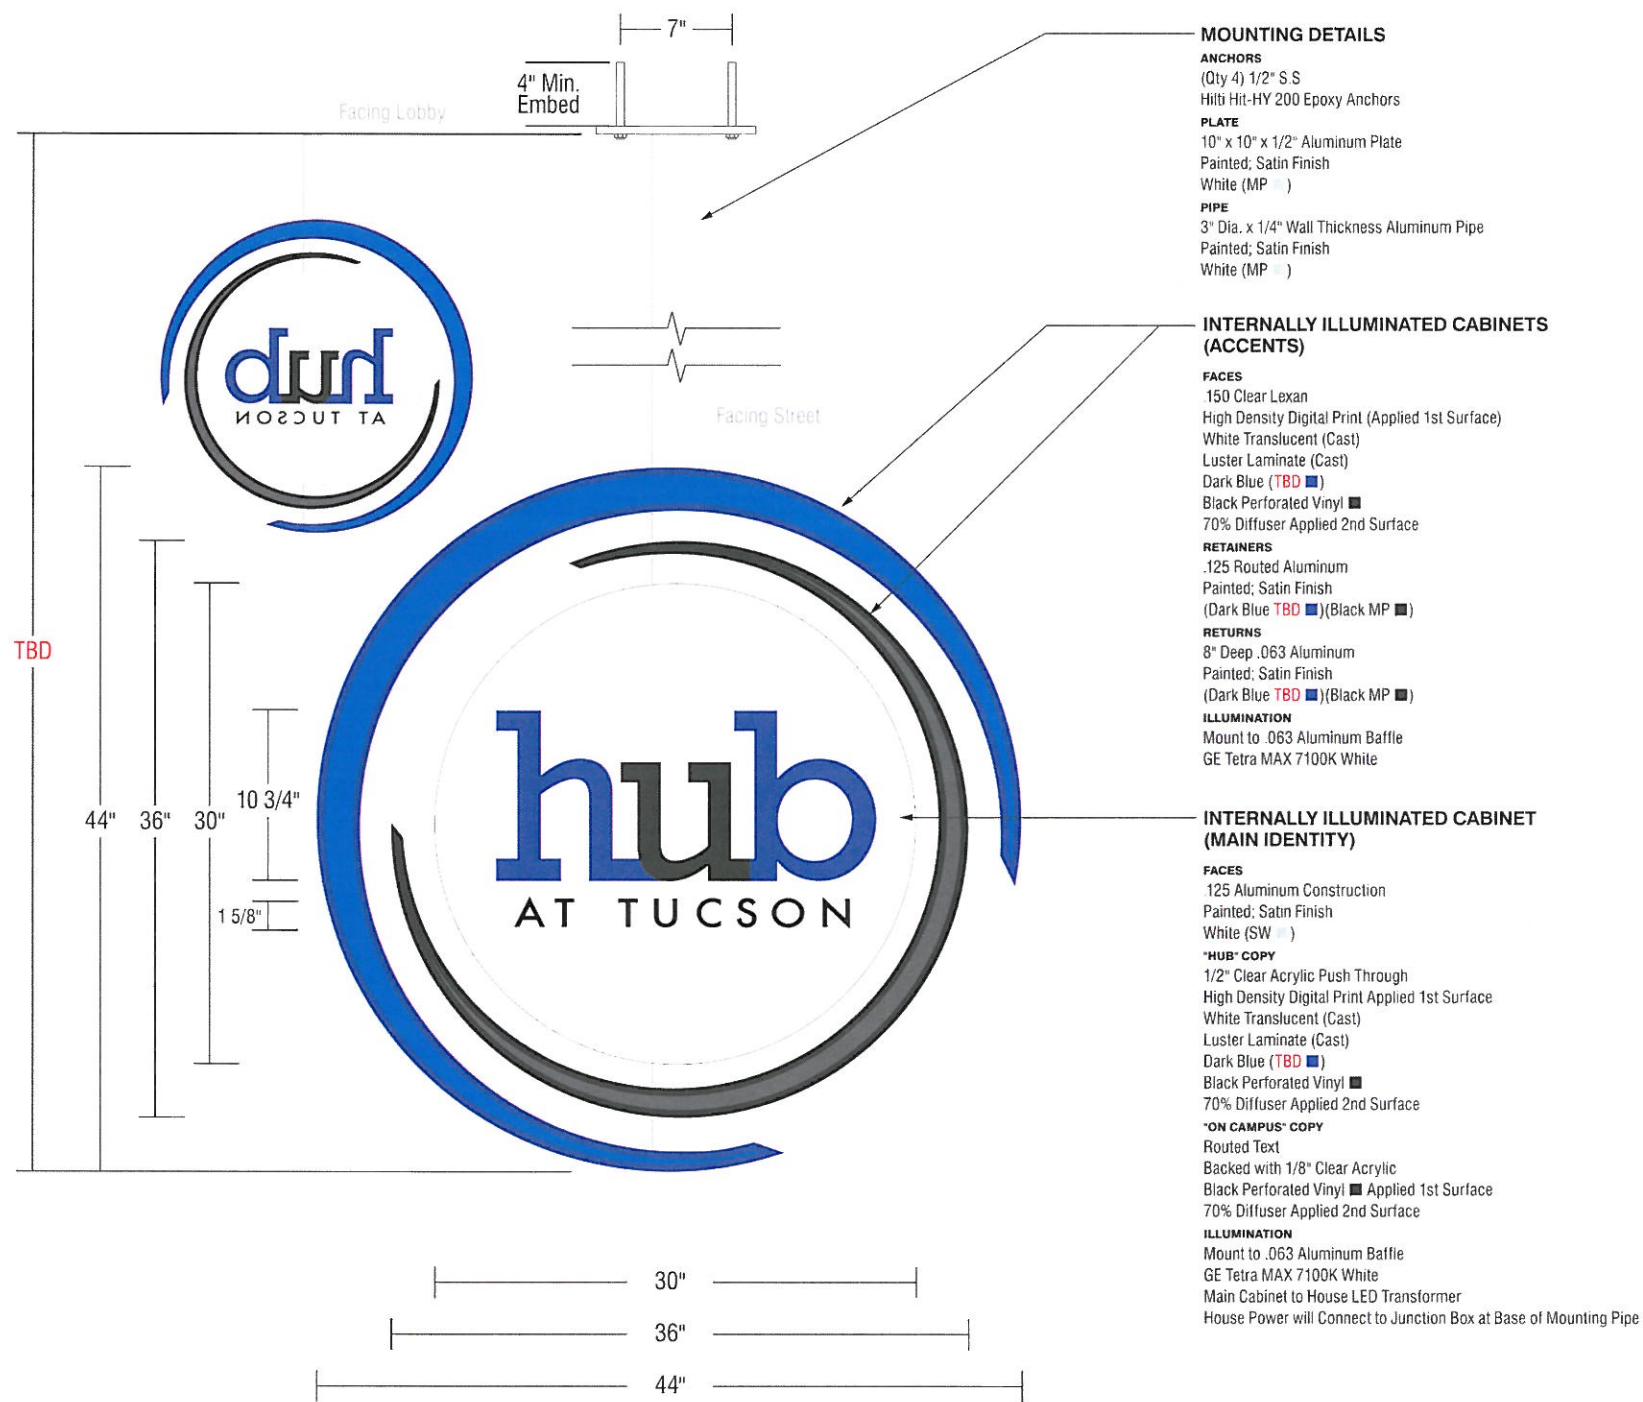


2 RESIDENTIAL ENTRANCE SIGN DETAIL
 001 004 SCALE: 1/4"=1'-0"

1 SOUTH ELEVATION - RESIDENTIAL ENTRANCE
 001 004 SCALE: 1/4"=1'-0"

2 Entry Cabinet Signage (Double Sided)




B Night View

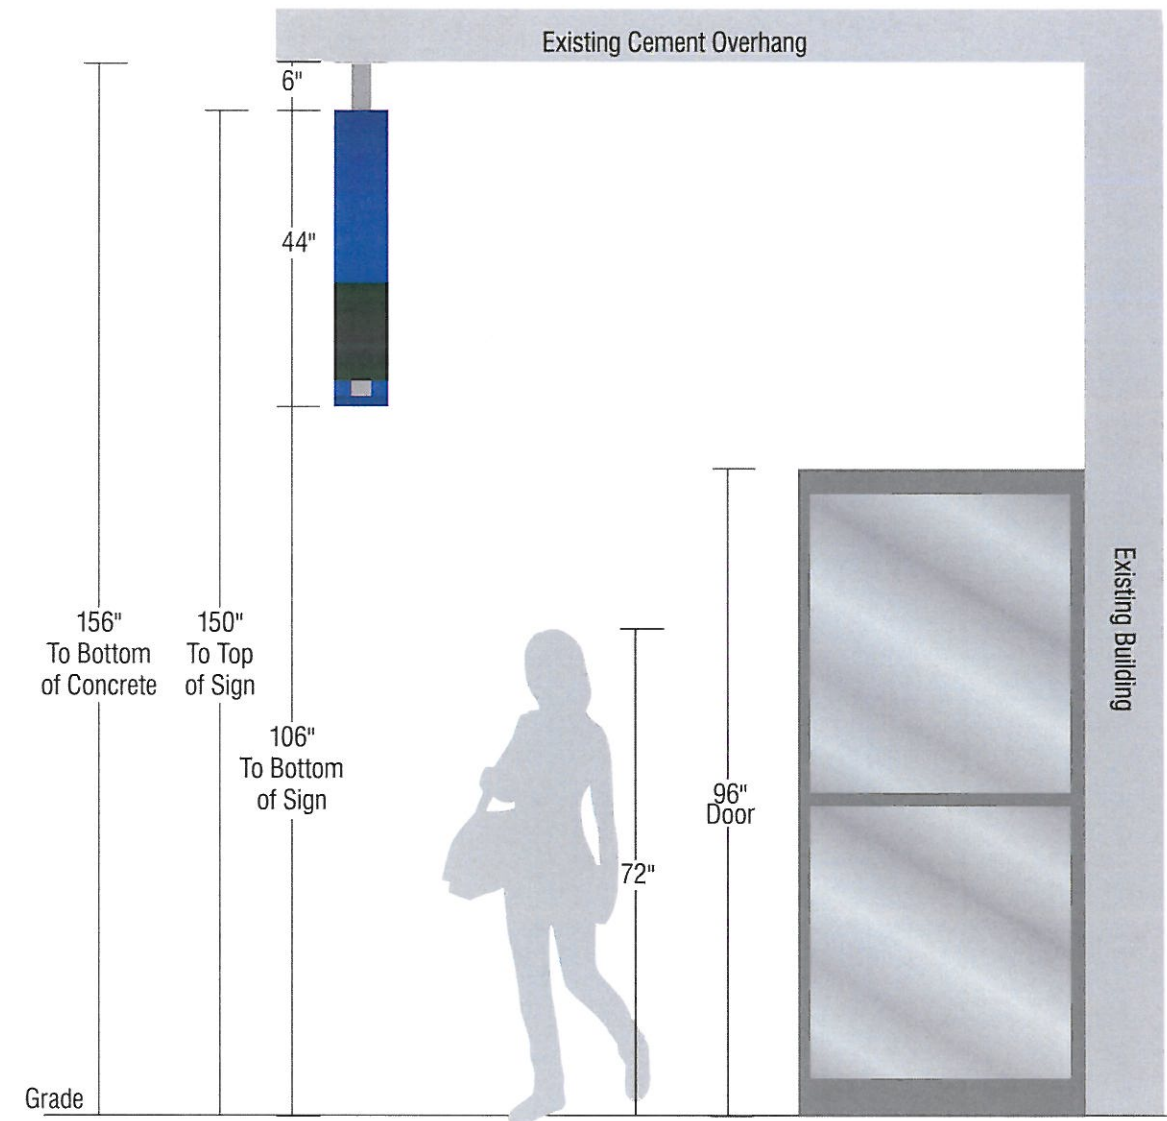


1	RESIDENTIAL ENTRANCE SIGN DETAILS
001 005	SCALE: 1/2"=1'-0"


ANTUNOVICH ASSOCIATES ARCHITECTURE PLANNING INTERIOR DESIGN 224 WEST HURON STREET CHICAGO, ILLINOIS 60654 312.266.1126 FAX: 312.266.7123	Title: Signage Details Preliminary Signage Package	PSP005 Scale: NOTED
	Project: HUB AT TUCSON	March 04, 2014

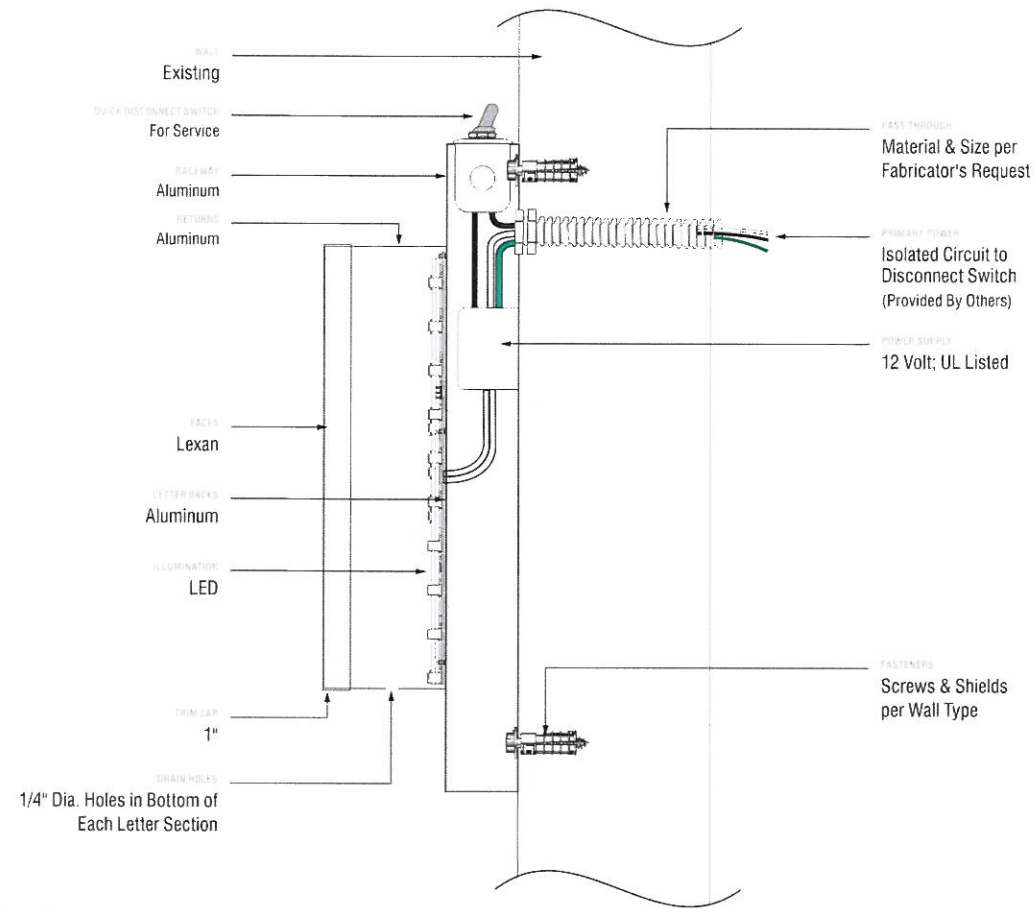


3		ADDRESS NUMBERS SECTION DETAIL
001	006	SCALE: 1"=1'-0"

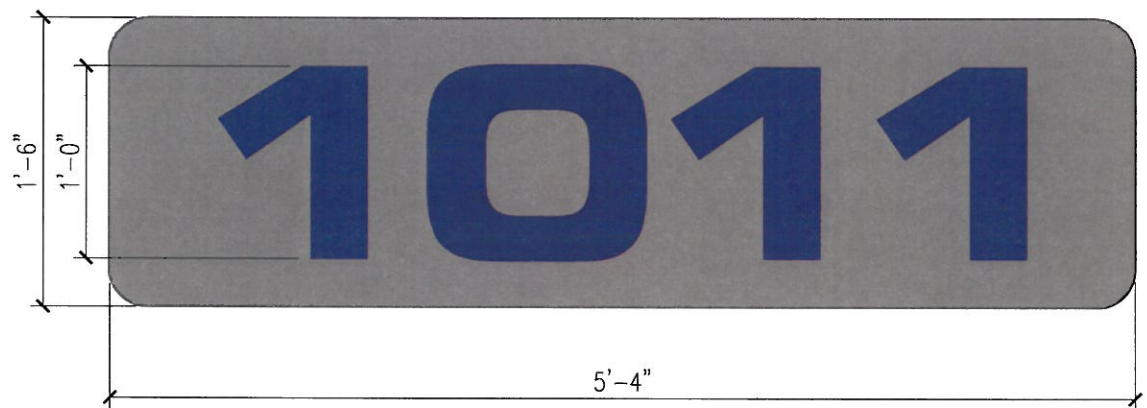

2		ADDRESS NUMBERS DETAIL
001	006	SCALE: 1/4"=1'-0"

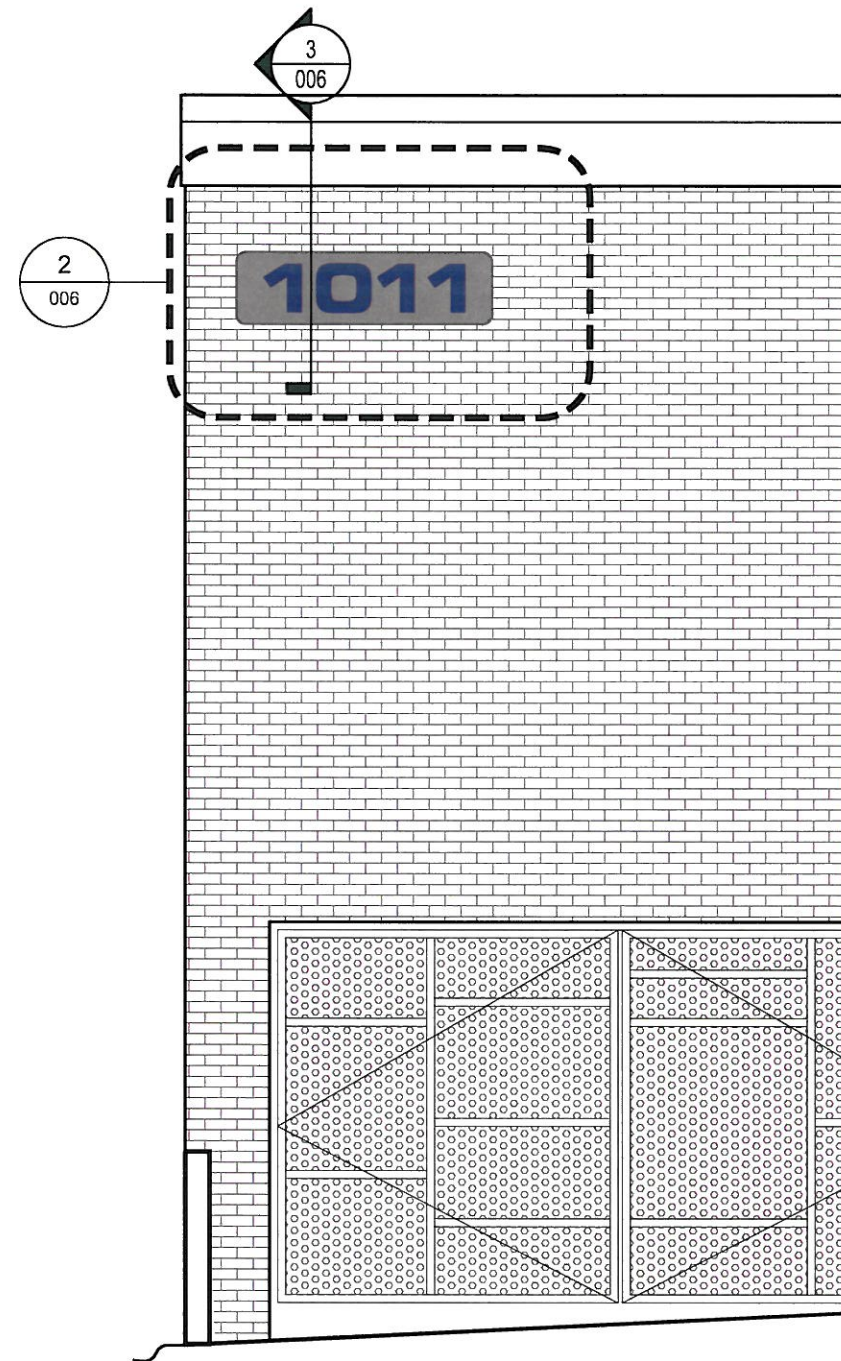


1		SOUTH ELEVATION - ADDRESS NUMBERS
001	006	SCALE: 1/4"=1'-0"

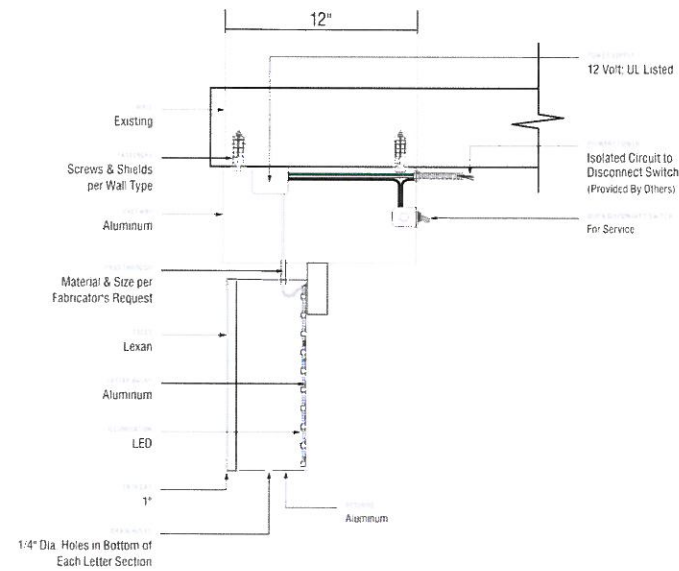


3 ADDRESS NUMBERS SECTION DETAIL

001 007 SCALE: 1"=1'-0"

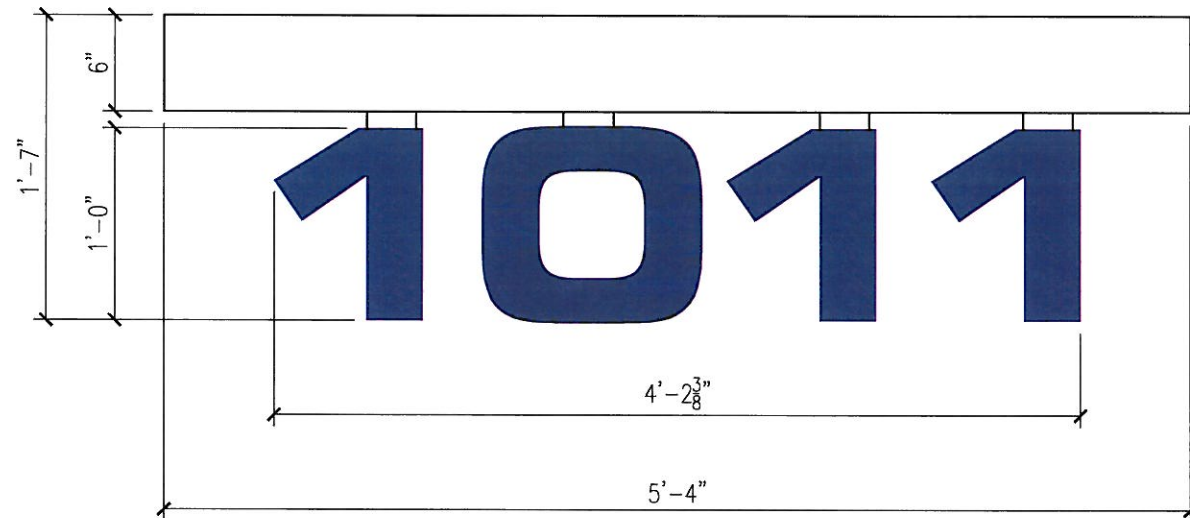

2 ADDRESS NUMBERS DETAIL

001 007 SCALE: 1/4"=1'-0"

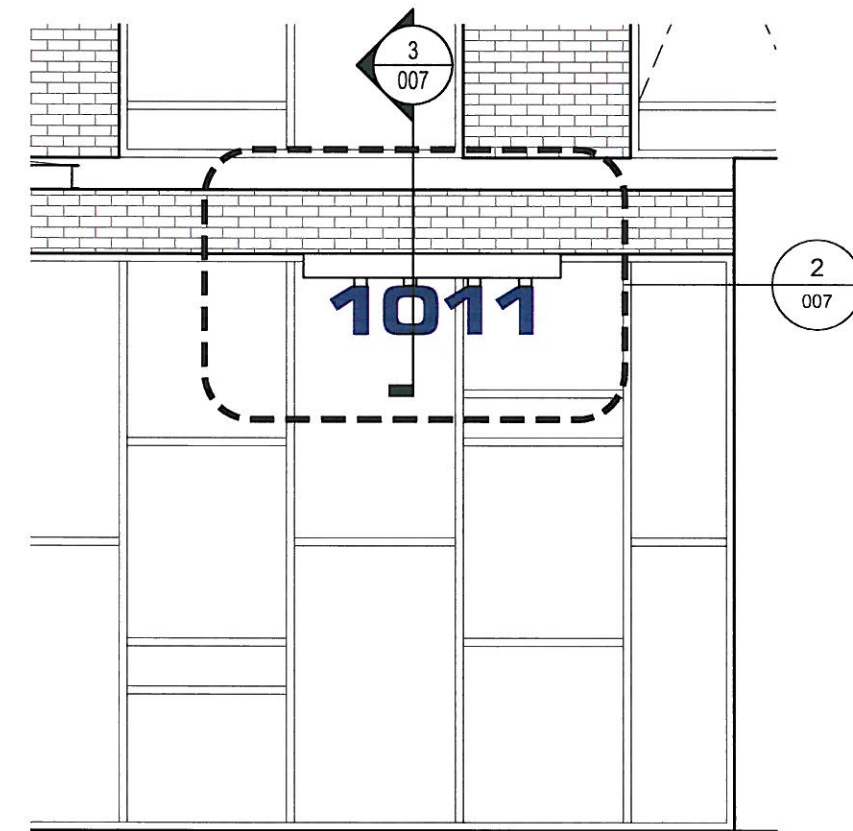


1 EAST ELEVATION - ADDRESS NUMBERS

001 007 SCALE: 1/4"=1'-0"


NOTE:

1) THE FIRST FLOOR OF THE BUILDING IS A MULTI-TENANT RETAIL FLOOR, TENANT SIGNAGE SIZES AND LOCATIONS WILL BE DEPENDANT ON FINAL DEMISED LEASE PLAN. A SIGNAGE "ZONE" IS SHOWN ON THESE ELEVATIONS WHICH INDICATES AN AREA FOR POSSIBLE SIGN LOCATIONS. MAXIMUM OF 3 SQUARE FEET OF SIGNAGE PER 1 LINEAR FOOT OF STREET FRONTAGE PER SECTION 3-76 OF THE TUCSON CITY SIGN CODE.


2) SIGN TYPE TO INCLUDE CONTINUOUS RACEWAY WITH FRONT LIT PLEXIGLASS FACE LED LETTERS. LANDLORD APPROVAL REQUIRED FOR FIANL SIGN DESIGN

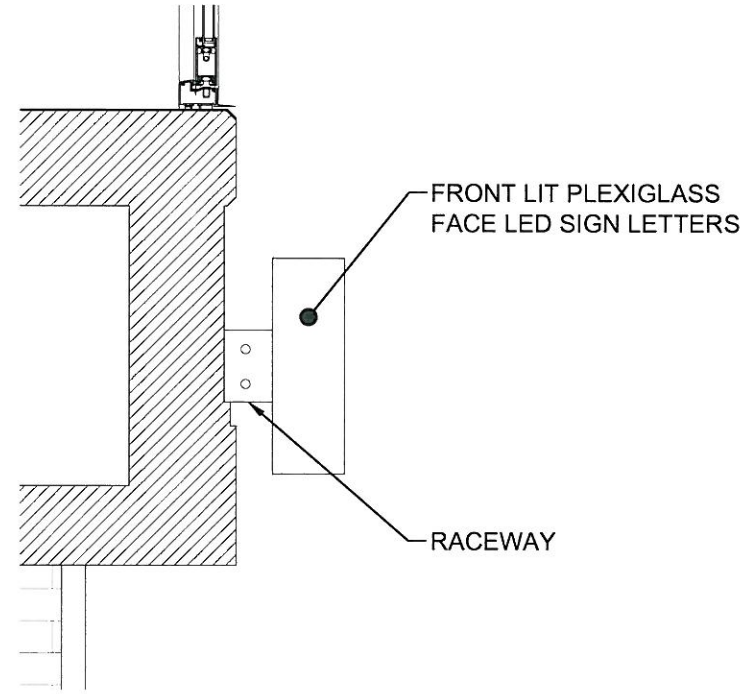

3 SIGN DETAIL
001 008 SCALE: 3/4"=1'-0"

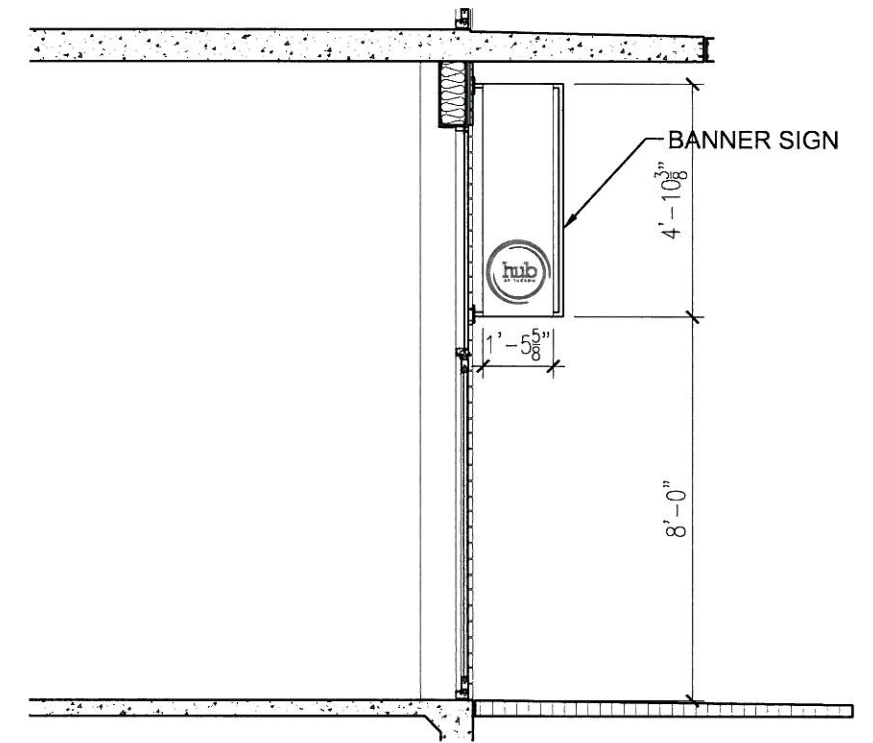



2 BANNER SIGNAGE OPTION
001 008 SCALE: 1/4"=1'-0"

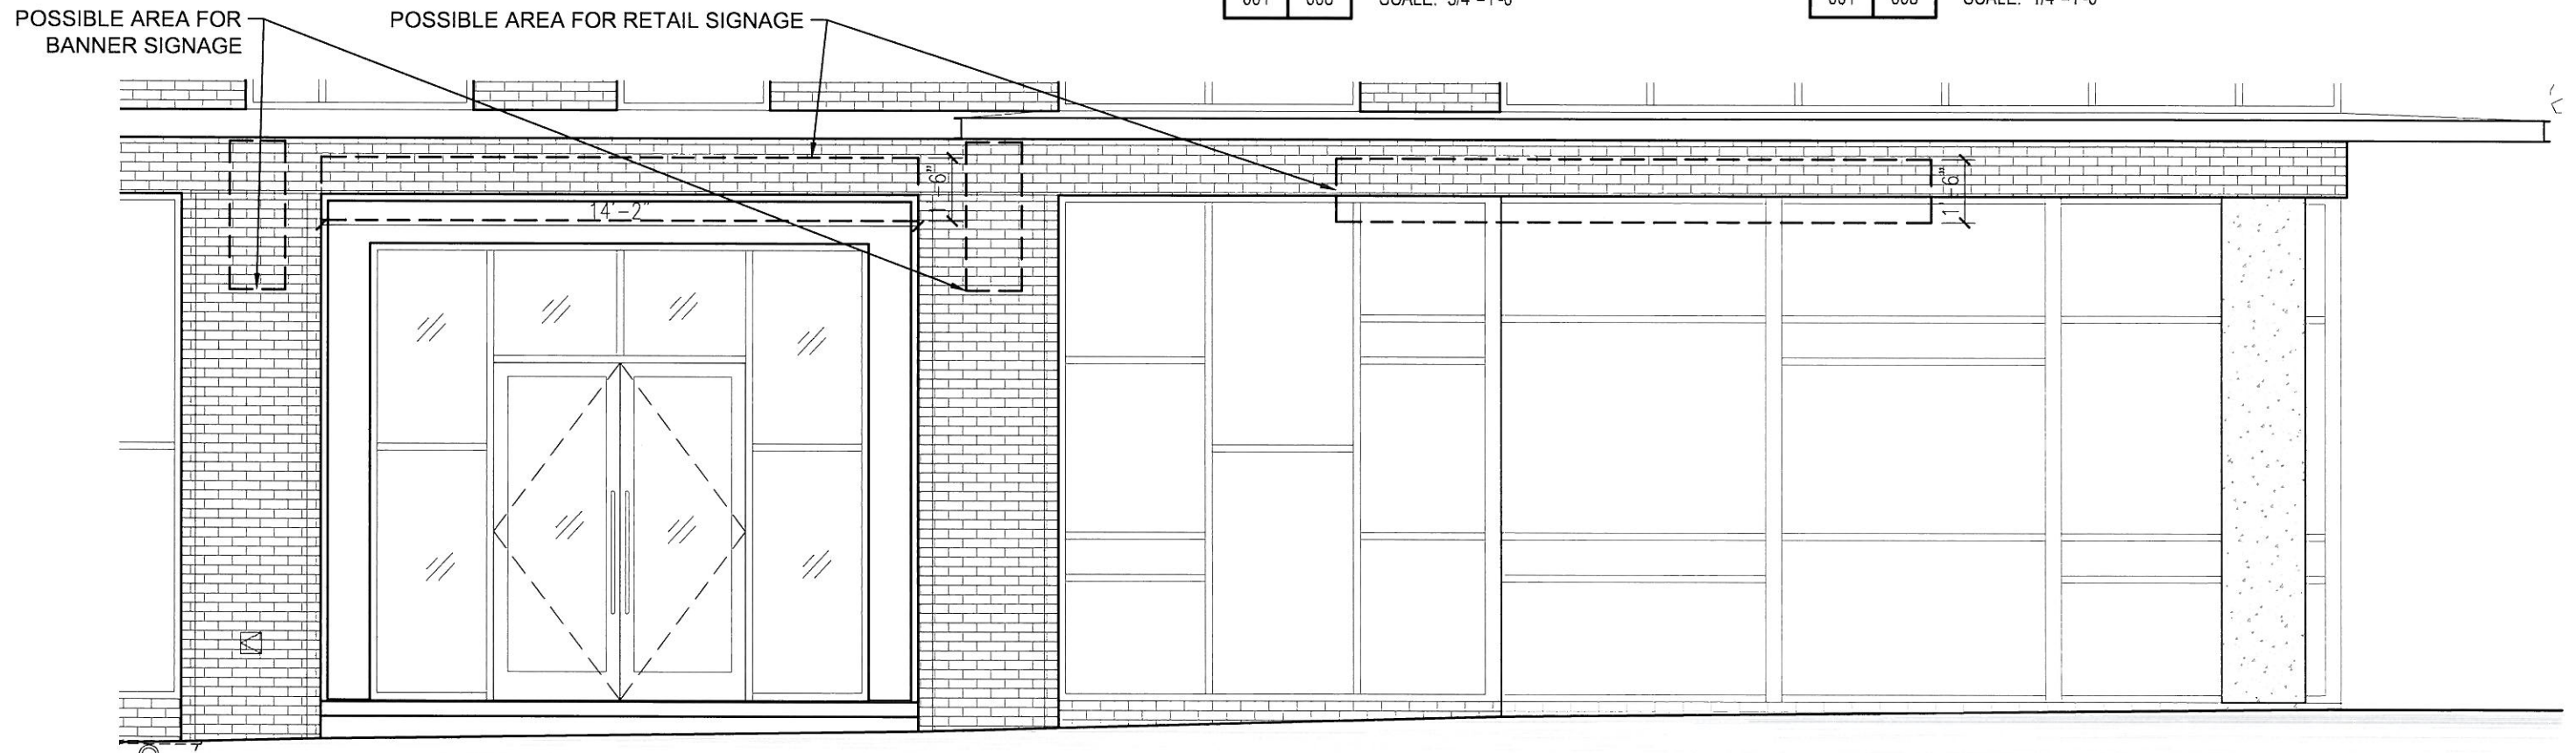

1 TYPICAL RETAIL ENTRANCE
001 008 SCALE: 1/4"=1'-0"

ANTUNOVICH ASSOCIATES
ARCHITECTURE PLANNING INTERIOR DESIGN
224 WEST HURON STREET CHICAGO, ILLINOIS 60654
312.266.1126 FAX: 312.266.7123

Title:	Signage Details Preliminary Signage Package	PSP008
Project:	HUB AT TUCSON	Scale: NOTED March 04, 2014

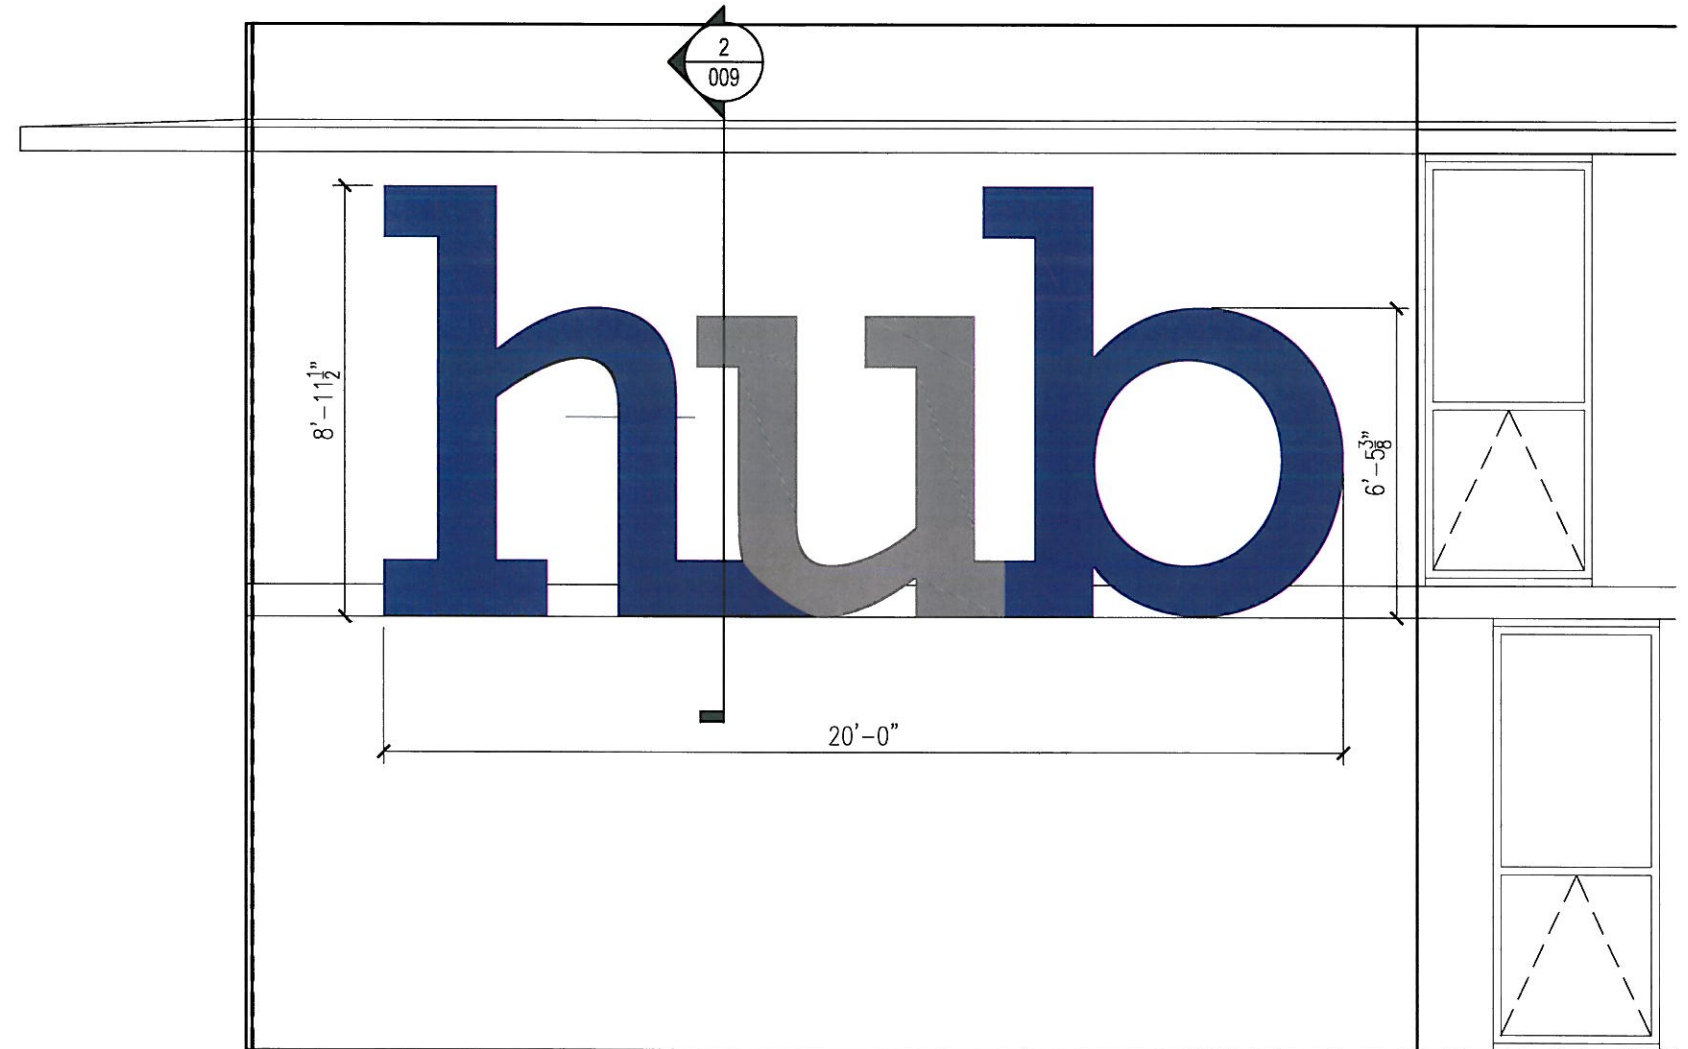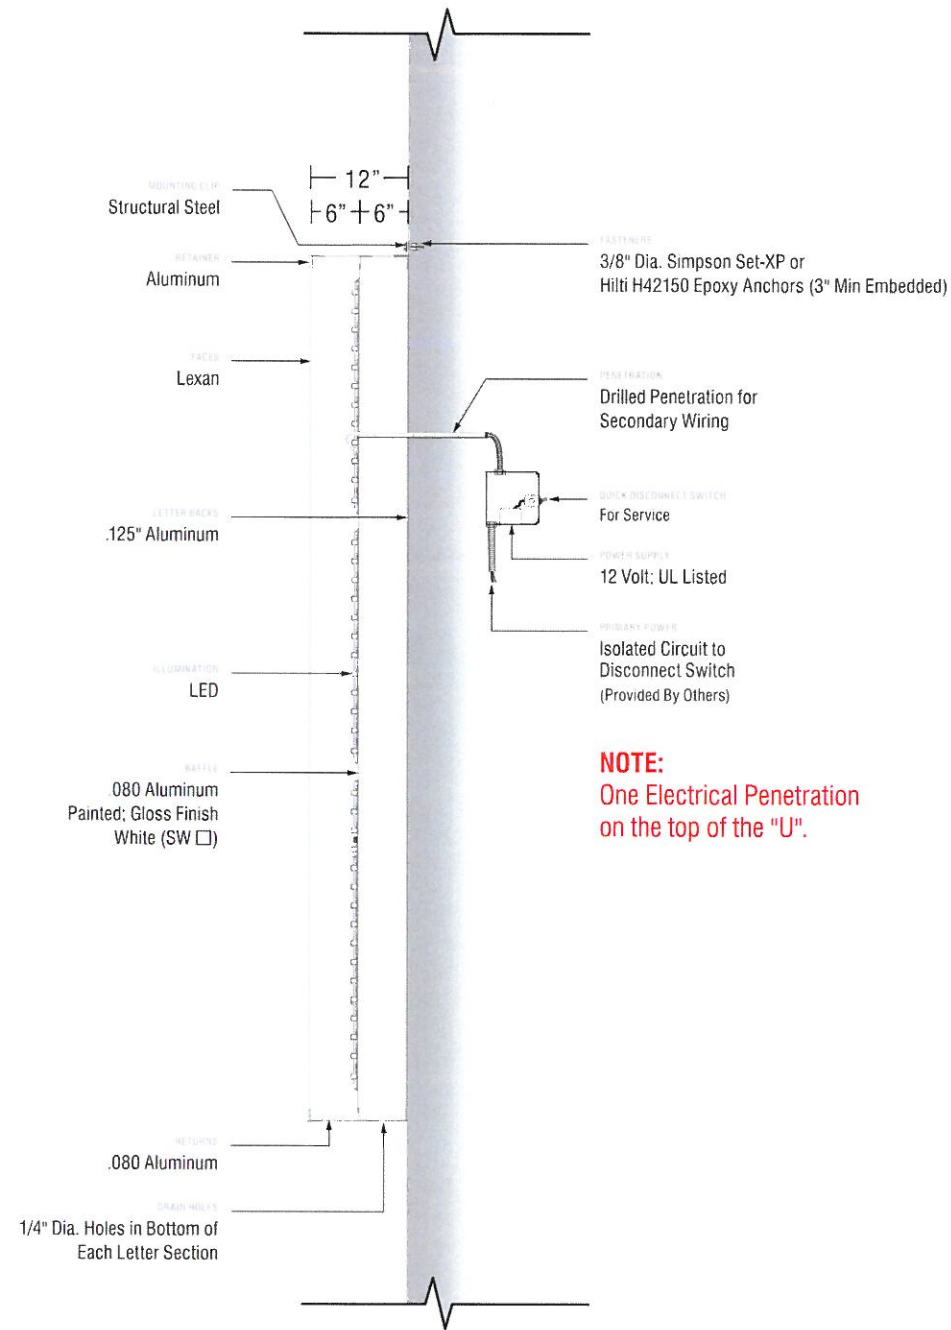

2 NORTH ELEVATION SIGN SECTION DETAIL
 001 009 SCALE: 1/2"=1'-0"

1 NORTH ELEVATION
 001 009 SCALE: 1/4"=1'-0"