Project Goals

- 1. Improve the safety and security of Scott Avenue for pedestrians, bikes, and vehicles.
- 2. Extend the Scott Avenue streetscape standard.
- 3. Improve connectivity to Pennington Street.
- 4. Create a streetscape that supports and encourages public and private development and an economically vibrant Downtown.
- 5. Increase Pennington Garage revenues.








TWO-WAY CONCEPT:

ADVANTAGES

- PRESERVES THE CURRENT TWO WAY TRAFFIC PATTERN. **DISADVANTAGES**
- NARROWER SIDEWALK ON THE WEST-SIDE SOUTH OF THE ALLEY. THE SIDEWALK IS 34"-40" NARROWER THAN IN THE ONE-WAY OPTION.
- 22' ROAD WIDTH RESULTS IN TAPERING SIDEWALK WIDTHS ON THE WEST-SIDE SOUTH OF THE ALLEY. THERE IS LIMITED SPACE FOR TREES IN THE ROW BECAUSE THE 63 CONGRESS PROPERTY LINE EXTENDS INTO THE

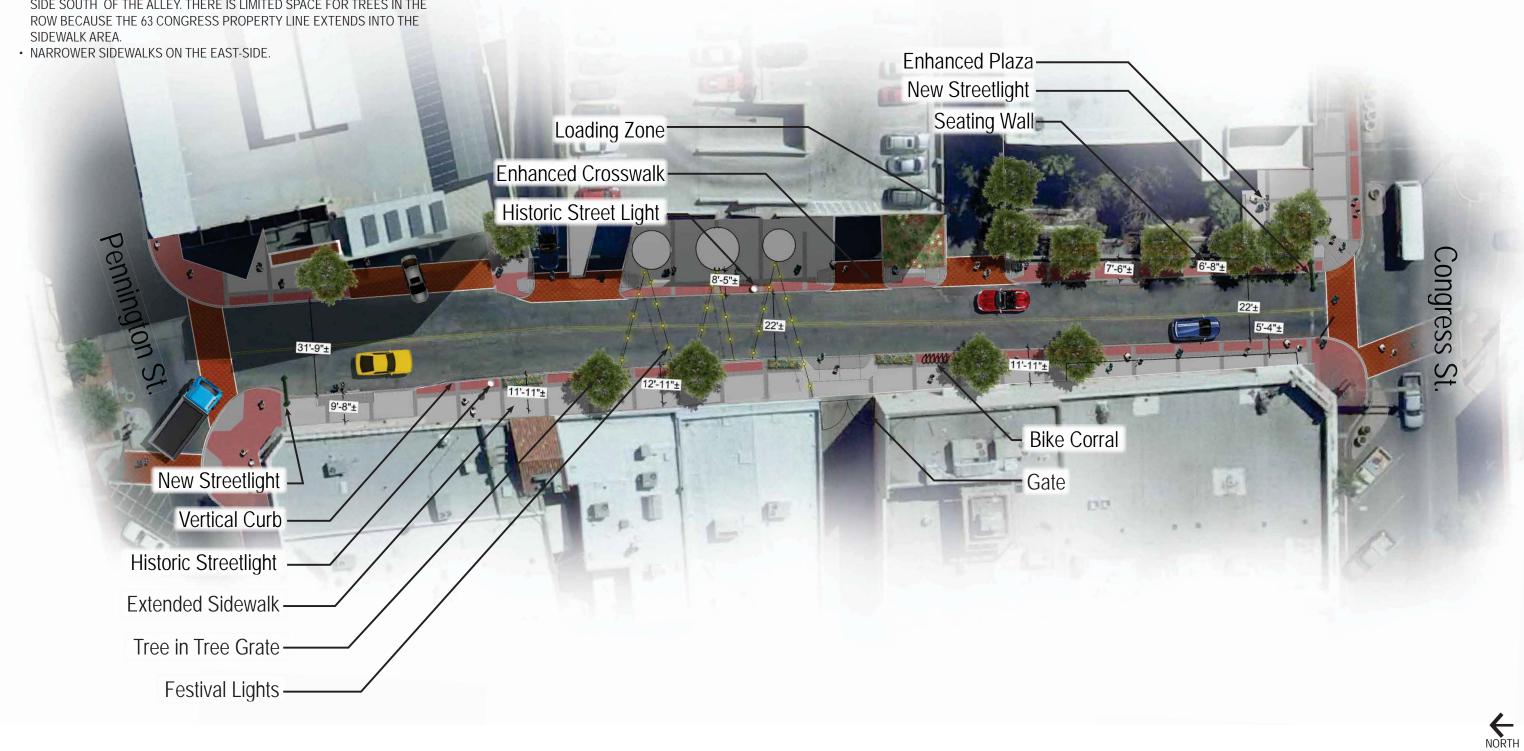



SCALE: NTS











TWO-WAY CONCEPT
BEFORE



SCOTT AVENUE
April 6, 2016

418 North Toole Avenue Tucson, AZ 85701 P 520.622.9565 F 520.622.8316





TWO-WAY CONCEPT

