



9th St & Euclid Ave TOUCAN AutoTurn

Preliminary Design Subject to Change
February 2022

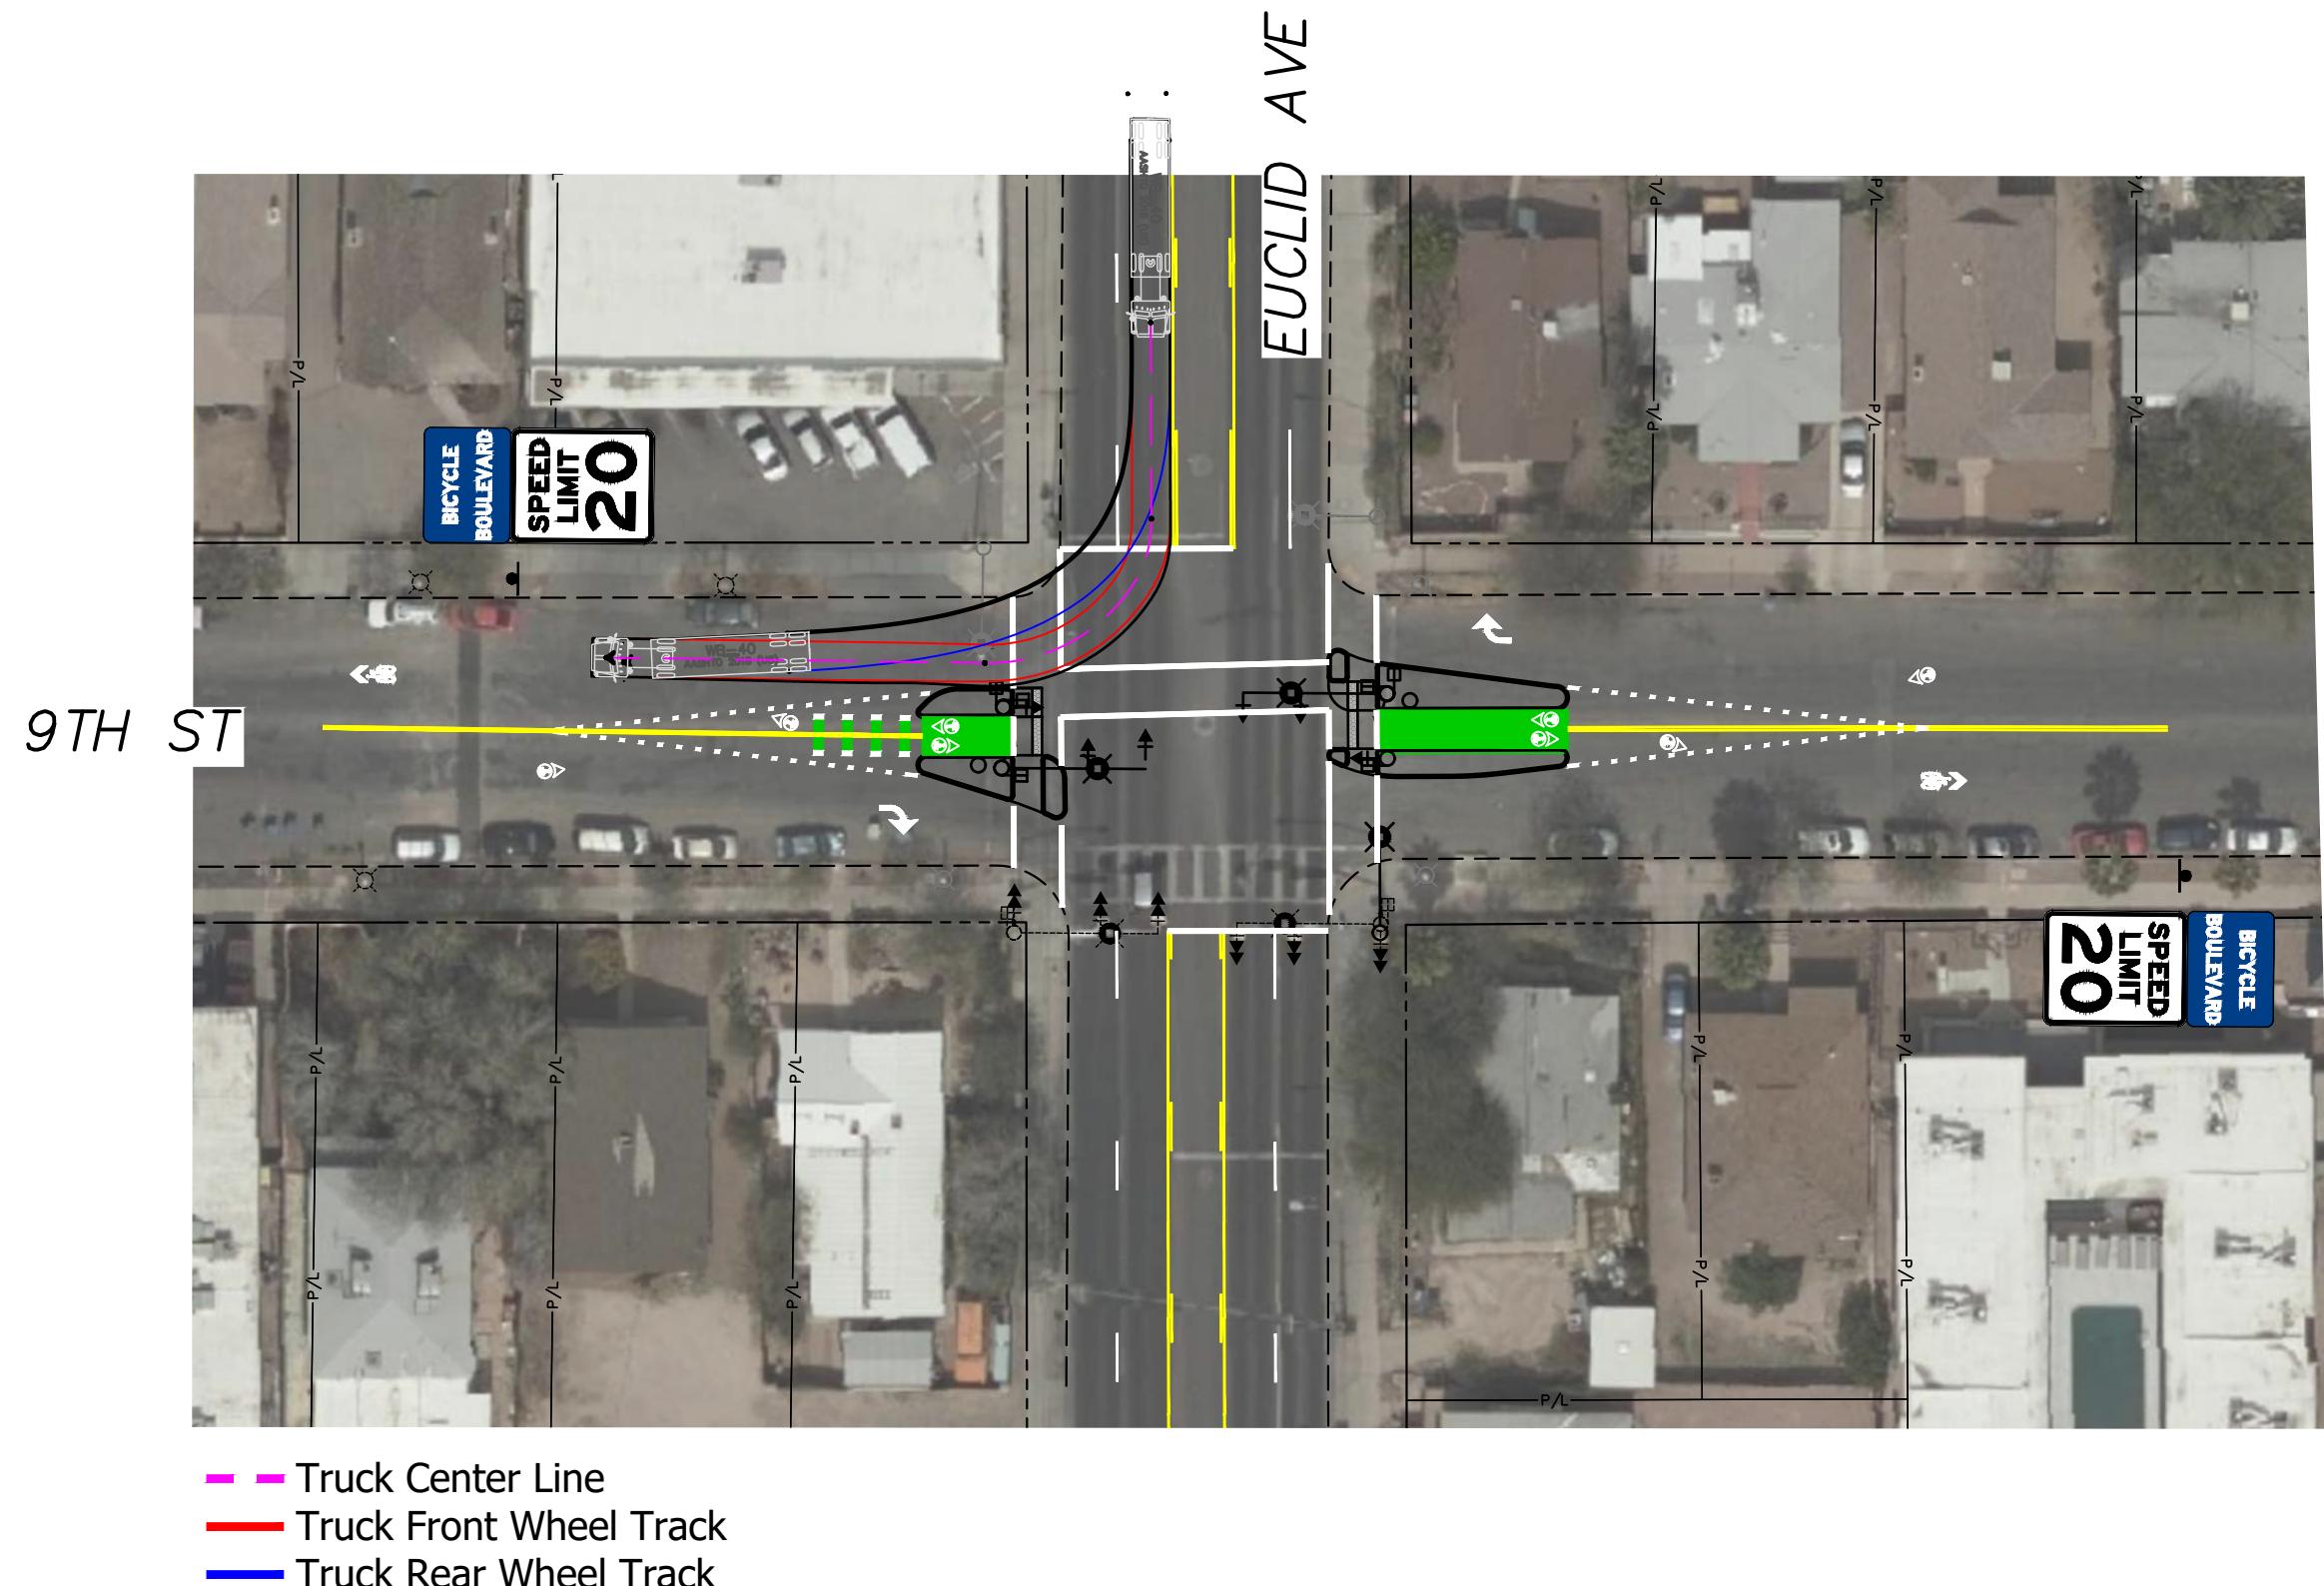



9th St & Euclid Ave TOUCAN AutoTurn

Preliminary Design Subject to Change
February 2022

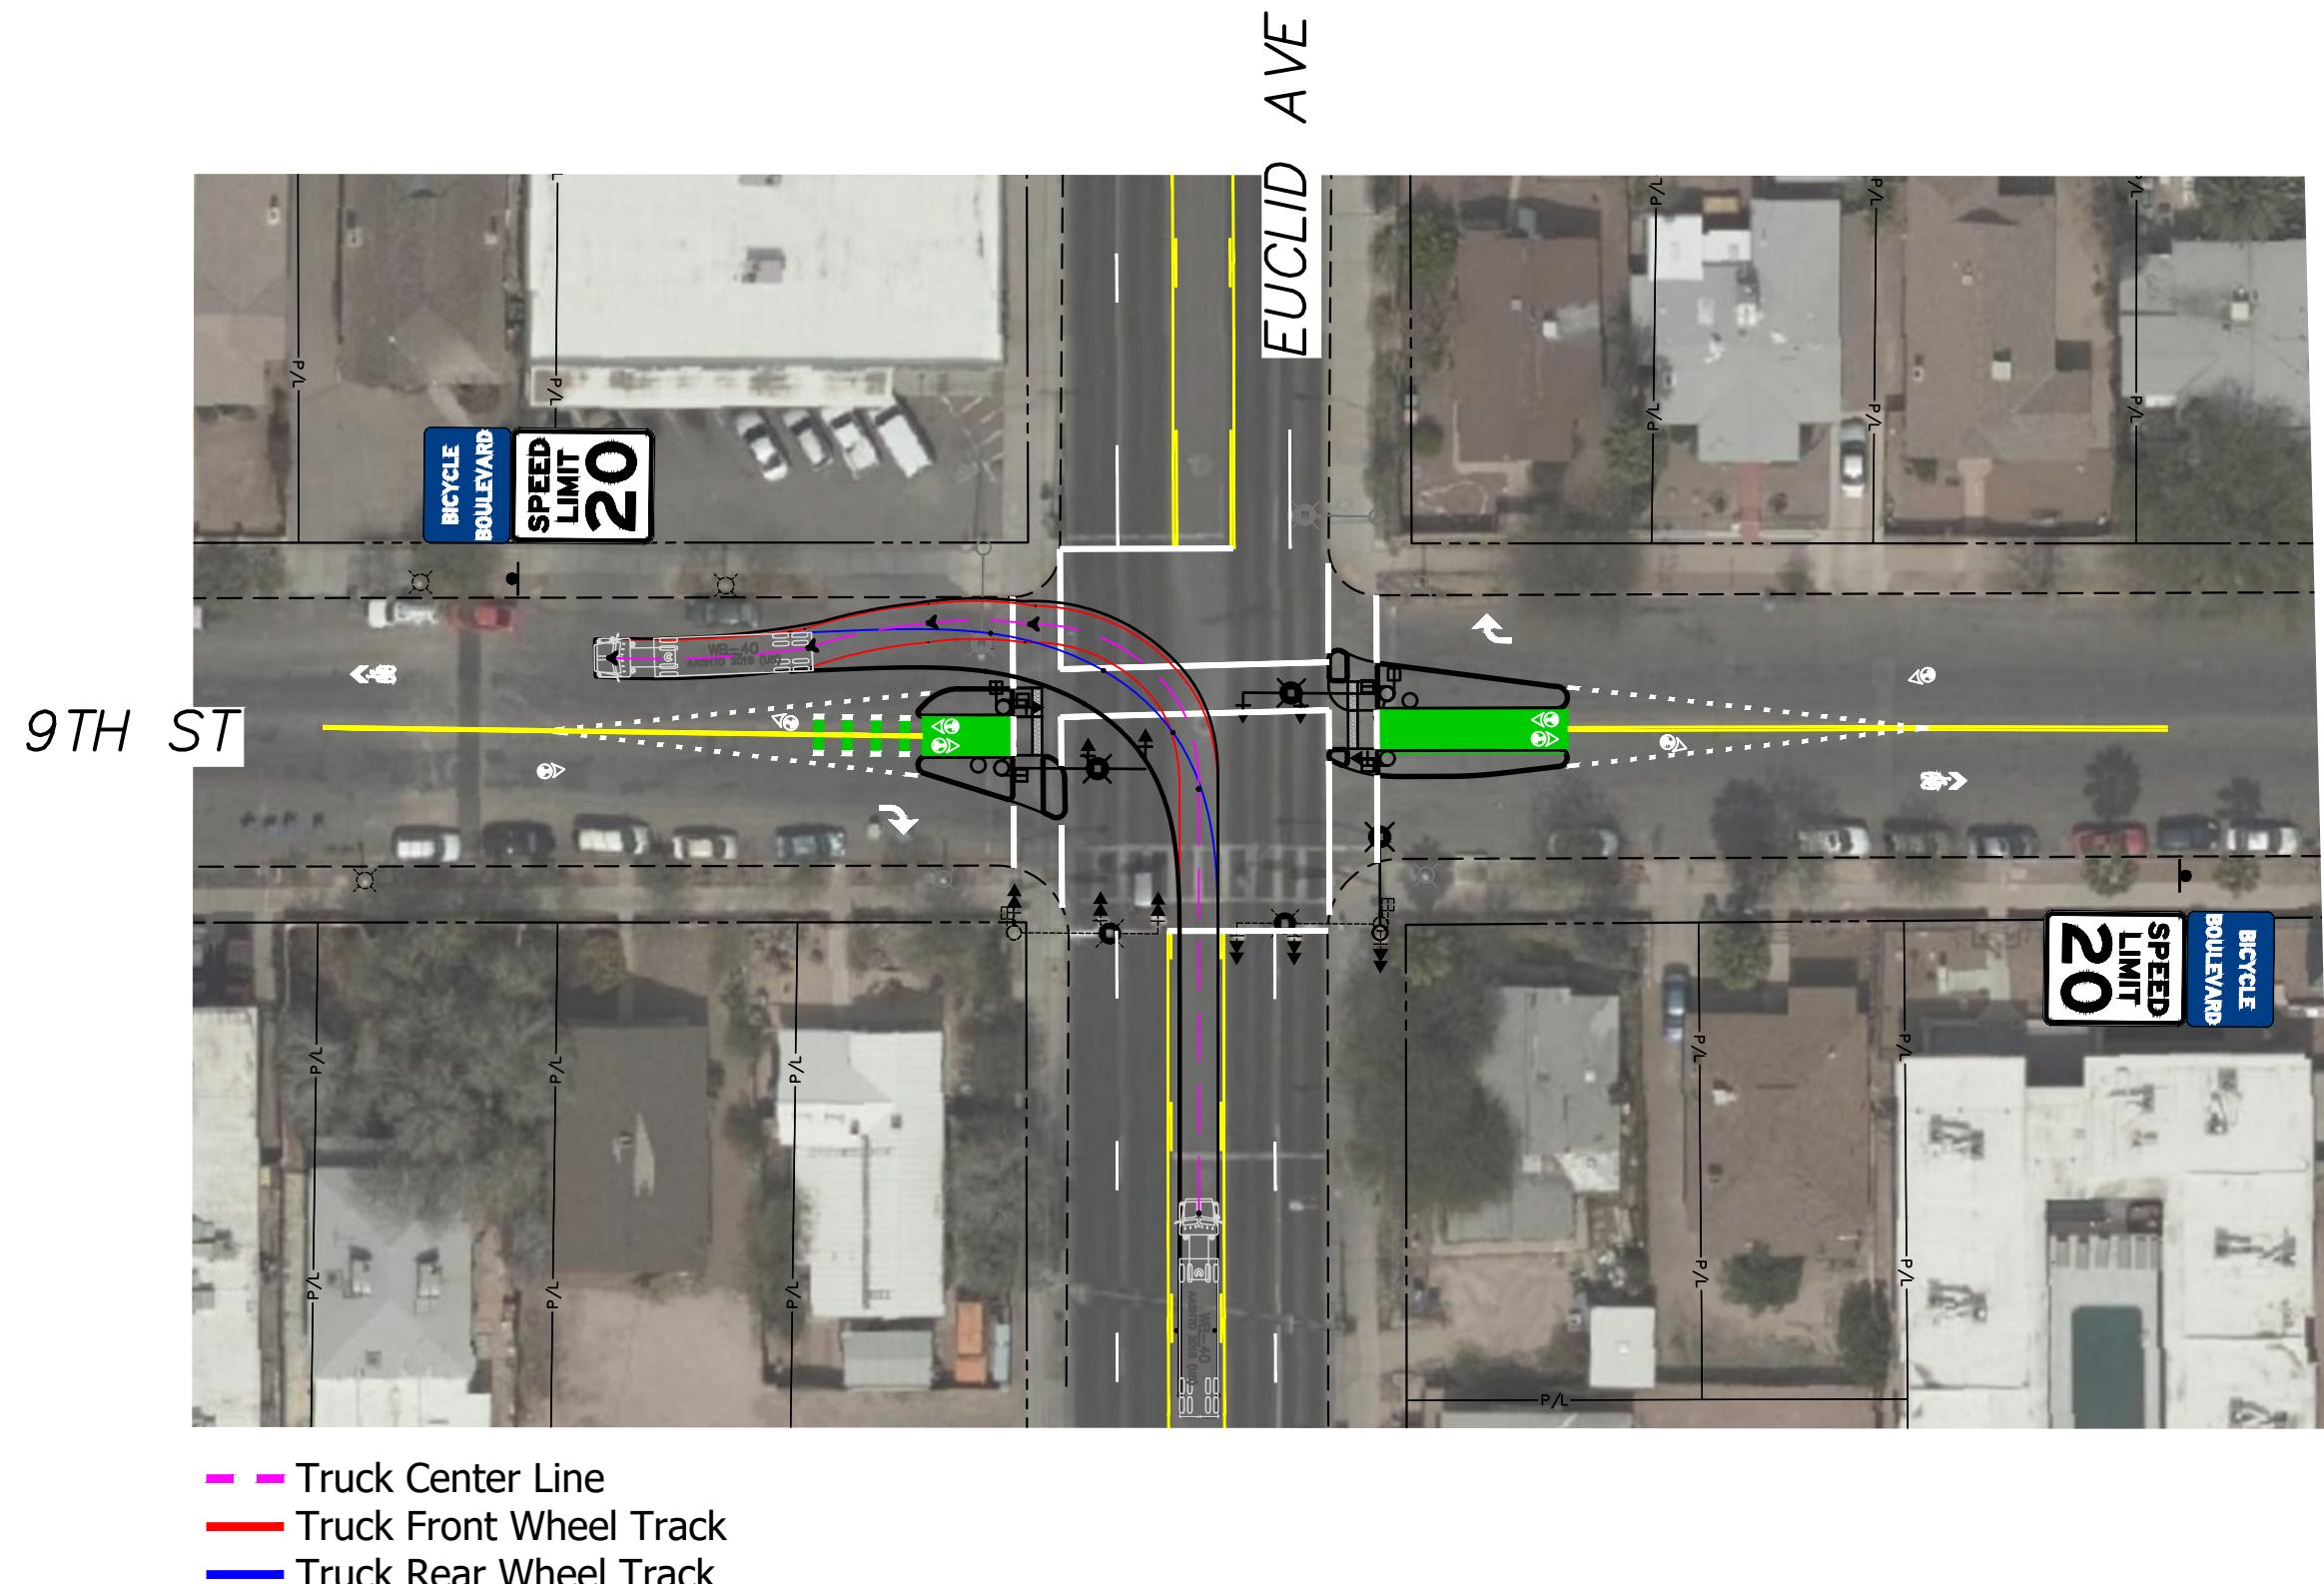

PROPOSED CONCEPT FOR RTA BICYCLE BOULEVARD
NINTH/EIGHTH STREET BICYCLE BOULEVARD BIKE/PED IMPROVEMENTS: FOURTH AVENUE TO TREAT AVENUE

DATE: March 2022

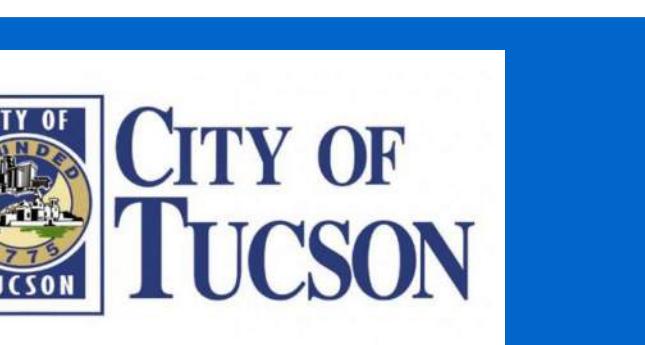 

KITTELSON
& ASSOCIATES

PROPOSED CONCEPT FOR RTA BICYCLE BOULEVARD

NINTH AVENUE BICYCLE BOULEVARD BIKE/PED IMPROVEMENTS: SAINT MARYS ROAD TO FORT LOWELL ROAD

DATE: March 2022


DETAIL A: EXISTING BIKEHAWK CROSSING



DETAIL B: EXISTING PELICAN CROSSING



TRAFFIC CIRCLE EXAMPLE

 

FLOODPLAIN LEGEND

FEMA FLOOD HAZARD ZONE AE

FEMA FLOOD HAZARD ZONE X



KITTELSON
& ASSOCIATES

PROPOSED CONCEPT FOR RTA BICYCLE BOULEVARD
FIFTH STREET BICYCLE BOULEVARD BIKE/PED IMPROVEMENTS: EUCLID AVENUE TO SIXTH AVENUE

DATE: March 2022

BIKE BOULEVARD WAYFINDING SIGN EXAMPLES



TRAFFIC CIRCLE EXAMPLE



DETAIL A: EXISTING TOUCAN CROSSING

